




Alan B. Miller
MEDICAL CENTER

Client: UNIVERSAL/ ALAN B. MILLER
Location: 13655 PASTEUR BOULEVARD, PALM BEACH GARDENS, FL 33418
Salesperson: LINDSEY PATRICK
Prj. Mngr.: LEIF ERIKSEN

Revisions
Original #559485 - JCH / Combined wall signs and ground signs into a single drawing file
Rev 1 #560006 - JCH / Updated sign numbers; added new elevations

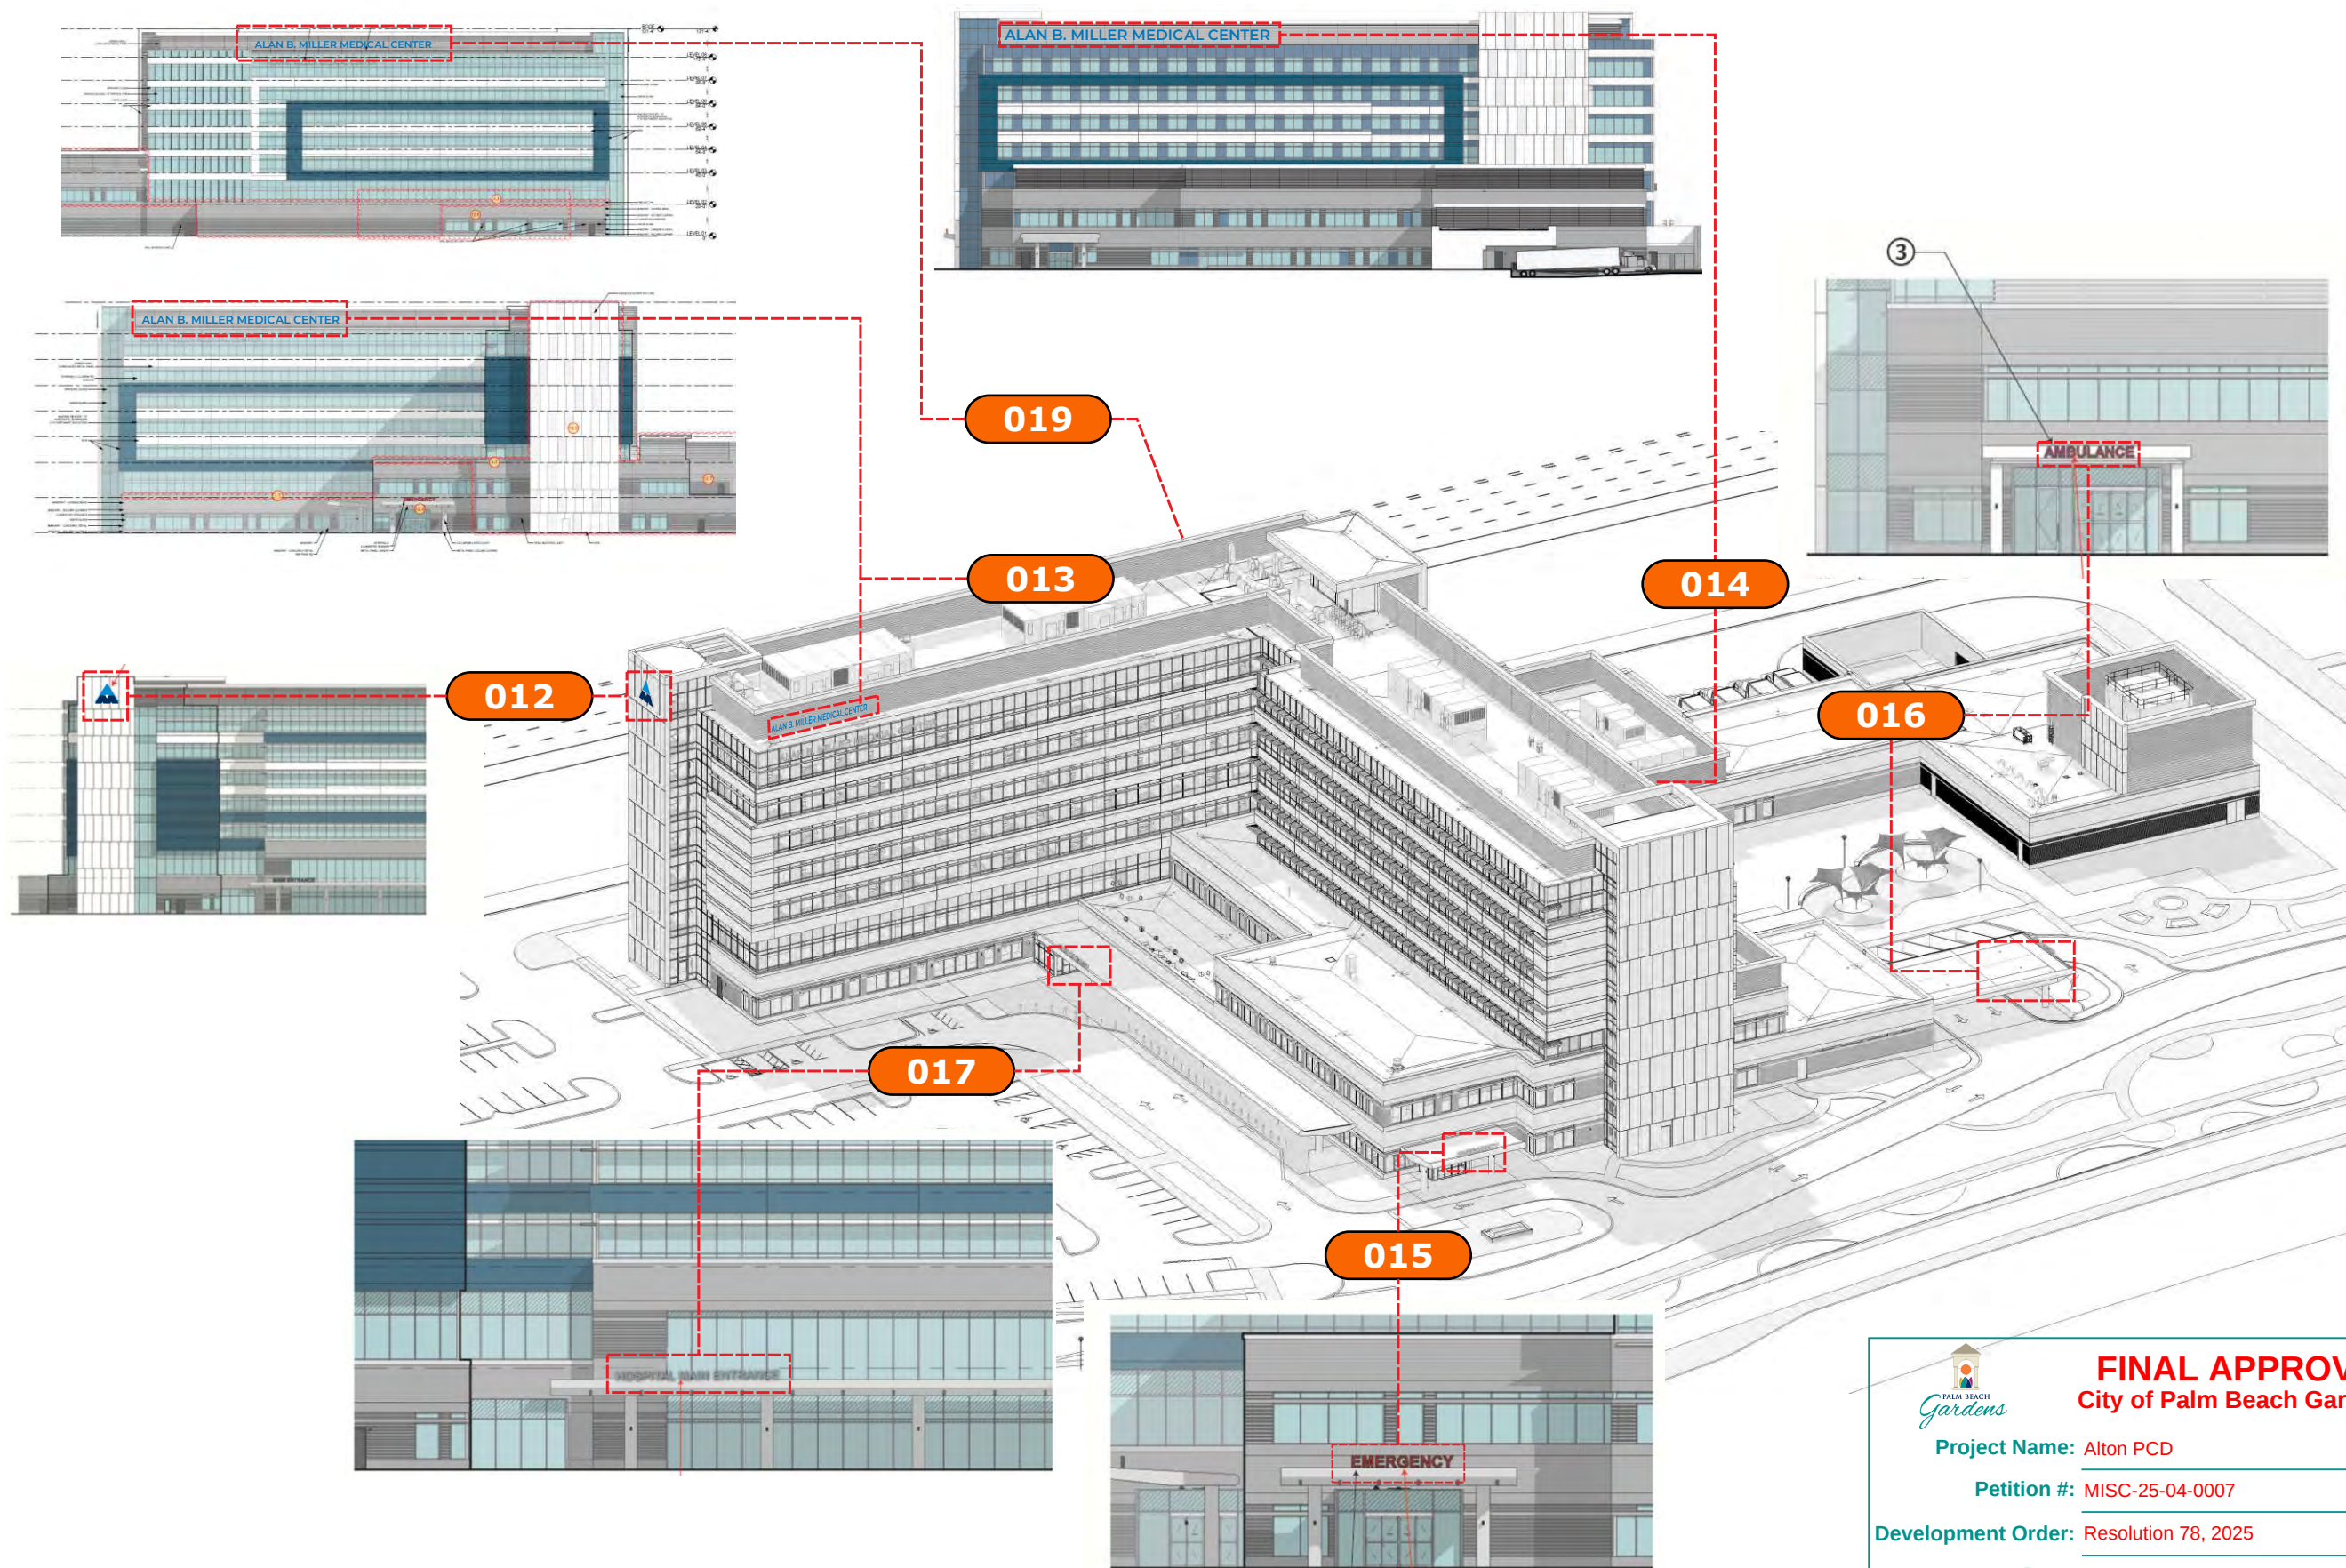

onestratus.com
8959 Tyler Boulevard
Mentor, Ohio 44060
888.503.1569

ELECTRONIC FILE NAME:
G:\ACCOUNTS\U\UHS\2025\FL\Palm Beach Gardens\
100_Palm Beach Gardens_Combined R1.cdr



FINAL APPROVAL City of Palm Beach Gardens

Project Name: Alton PCD


Petition #: MISC-25-04-0007

Development Order: Resolution 78, 2025

Date: 10/09/2025

Project Manager: Nicholas Lobdell

PRINTS ARE THE EXCLUSIVE PROPERTY OF STRATUS. THIS MATERIAL SHALL NOT BE USED, DUPLICATED, OR OTHERWISE REPRODUCED WITHOUT THE PRIOR WRITTEN CONSENT OF STRATUS.

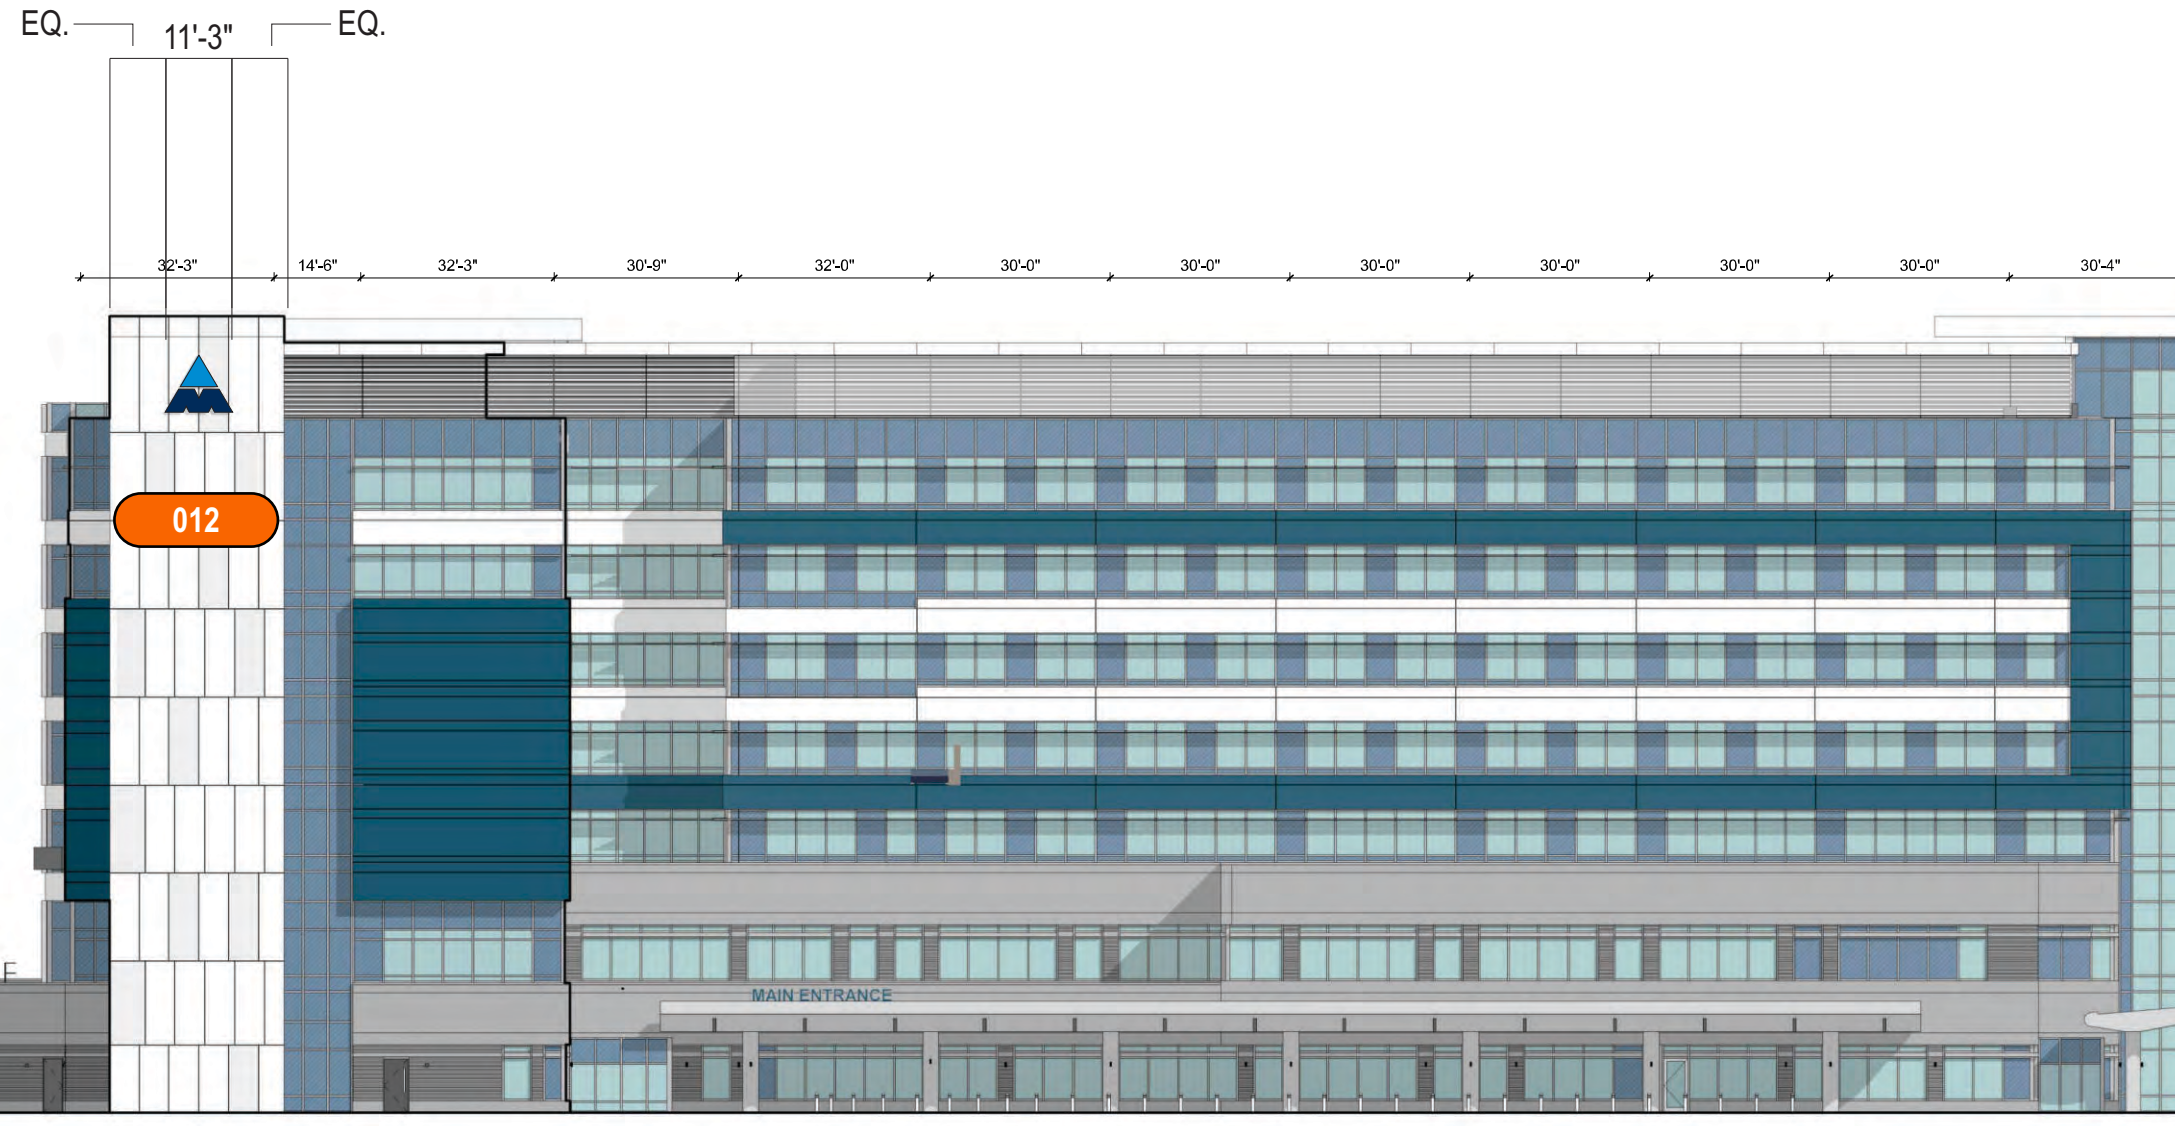

012 SOUTH ELEVATION STAIR TOWER
Scale: 1/32" = 1'-0"

MATERIAL LEGEND

-  WHITE EIFS - SMOOTH FINISH
-  WHITE EIFS - ROUGH FINISH



FINAL APPROVAL

City of Palm Beach Gardens

Project Name:

Alton PCD

Petition #:

MISC-25-04-0007

Development Order:

Resolution 78, 2025

Date:

10/09/2025

Project Manager:

Nicholas Lobdell



Client: UNIVERSAL/ ALAN B. MILLER

Location: 13655 PASTEUR BOULEVARD, PALM BEACH GARDENS, FL 33418

Salesperson: LINDSEY PATRICK

Prj. Mngr.: LEIF ERIKSEN

Revisions

Original #559485 - JCH / Combined wall signs and ground signs into a single drawing file

Rev 1 #560006 - JCH / Updated sign numbers; added new elevations



onestratus.com

8959 Tyler Boulevard

Mentor, Ohio 44060


888.503.1569

ELECTRONIC FILE NAME:

G:\ACCOUNTS\U\UHS\2025\FL\Palm Beach Gardens\

100_Palm Beach Gardens_Combined R1.cdr

PRINTS ARE THE EXCLUSIVE PROPERTY OF STRATUS. THIS MATERIAL SHALL NOT BE USED, DUPLICATED, OR OTHERWISE REPRODUCED WITHOUT THE PRIOR WRITTEN CONSENT OF STRATUS.

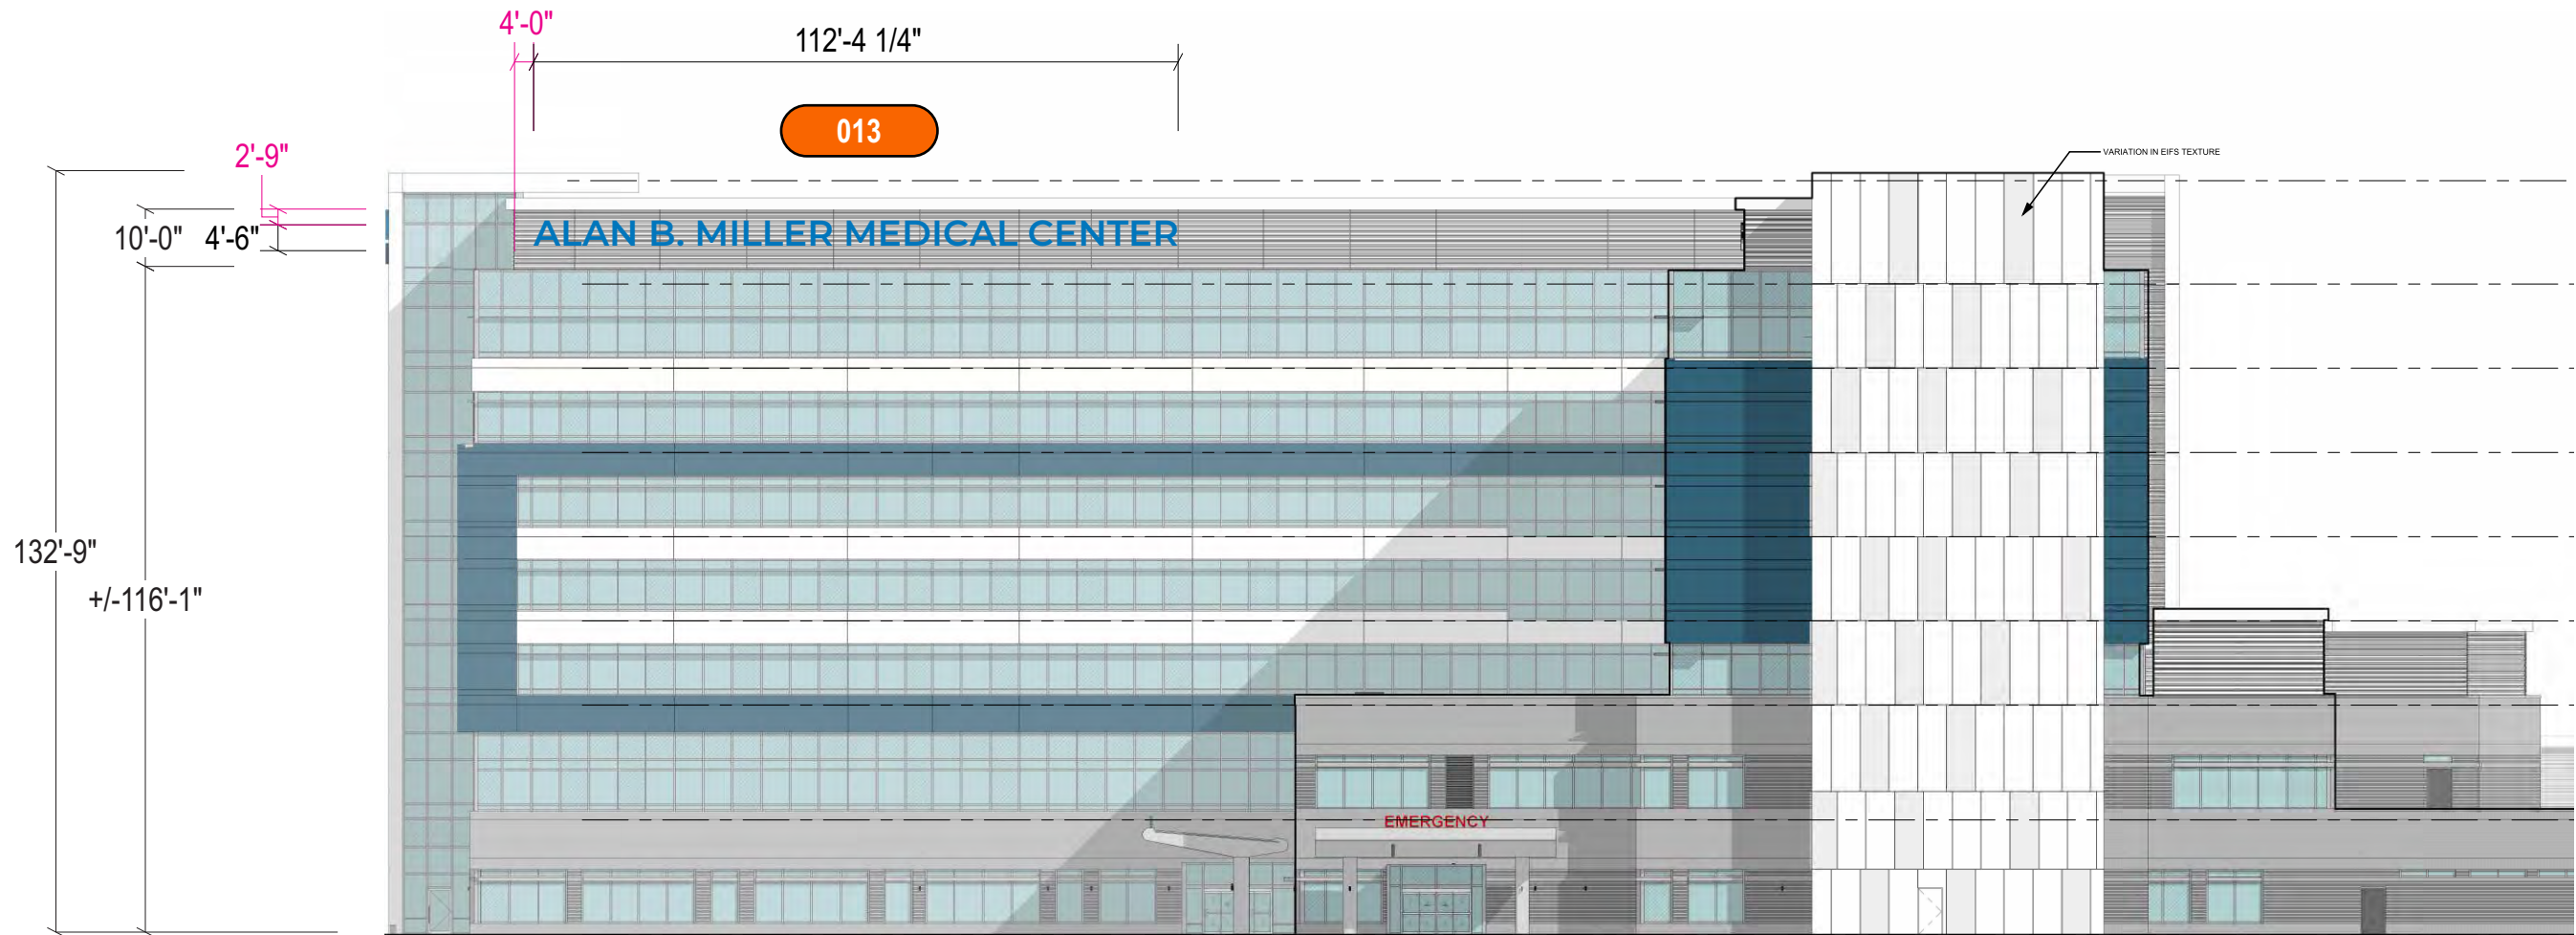

013 EAST ELEVATION - 4'-6" FACE-LIT CHANNEL LETTERS AT SCREEN WALL
QTY: ONE (1) REQUIRED.

Scale: 1/32" = 1'-0"

MATERIAL LEGEND

 CORRUGATED METAL PANEL



FINAL APPROVAL
City of Palm Beach Gardens

Project Name: Alton PCD

Petition #: MISC-25-04-0007

Development Order: Resolution 78, 2025

Date: 10/09/2025

Project Manager: Nicholas Lobdell

Client: UNIVERSAL/ ALAN B. MILLER
Location: 13655 PASTEUR BOULEVARD, PALM BEACH GARDENS, FL 33418
Salesperson: LINDSEY PATRICK
Prj. Mngr.: LEIF ERIKSEN

Revisions
Original #559485 - JCH / Combined wall signs and ground signs into a single drawing file
Rev 1 #560006 - JCH / Updated sign numbers; added new elevations




Stratus

onestratus.com
8959 Tyler Boulevard
Mentor, Ohio 44060
888.503.1569

ELECTRONIC FILE NAME:
G:\ACCOUNTS\U\UHS\2025\FL\Palm Beach Gardens\
100_Palm Beach Gardens_Combined R1.cdr

PRINTS ARE THE EXCLUSIVE PROPERTY OF STRATUS. THIS MATERIAL SHALL NOT BE USED, DUPLICATED, OR OTHERWISE REPRODUCED WITHOUT THE PRIOR WRITTEN CONSENT OF STRATUS.

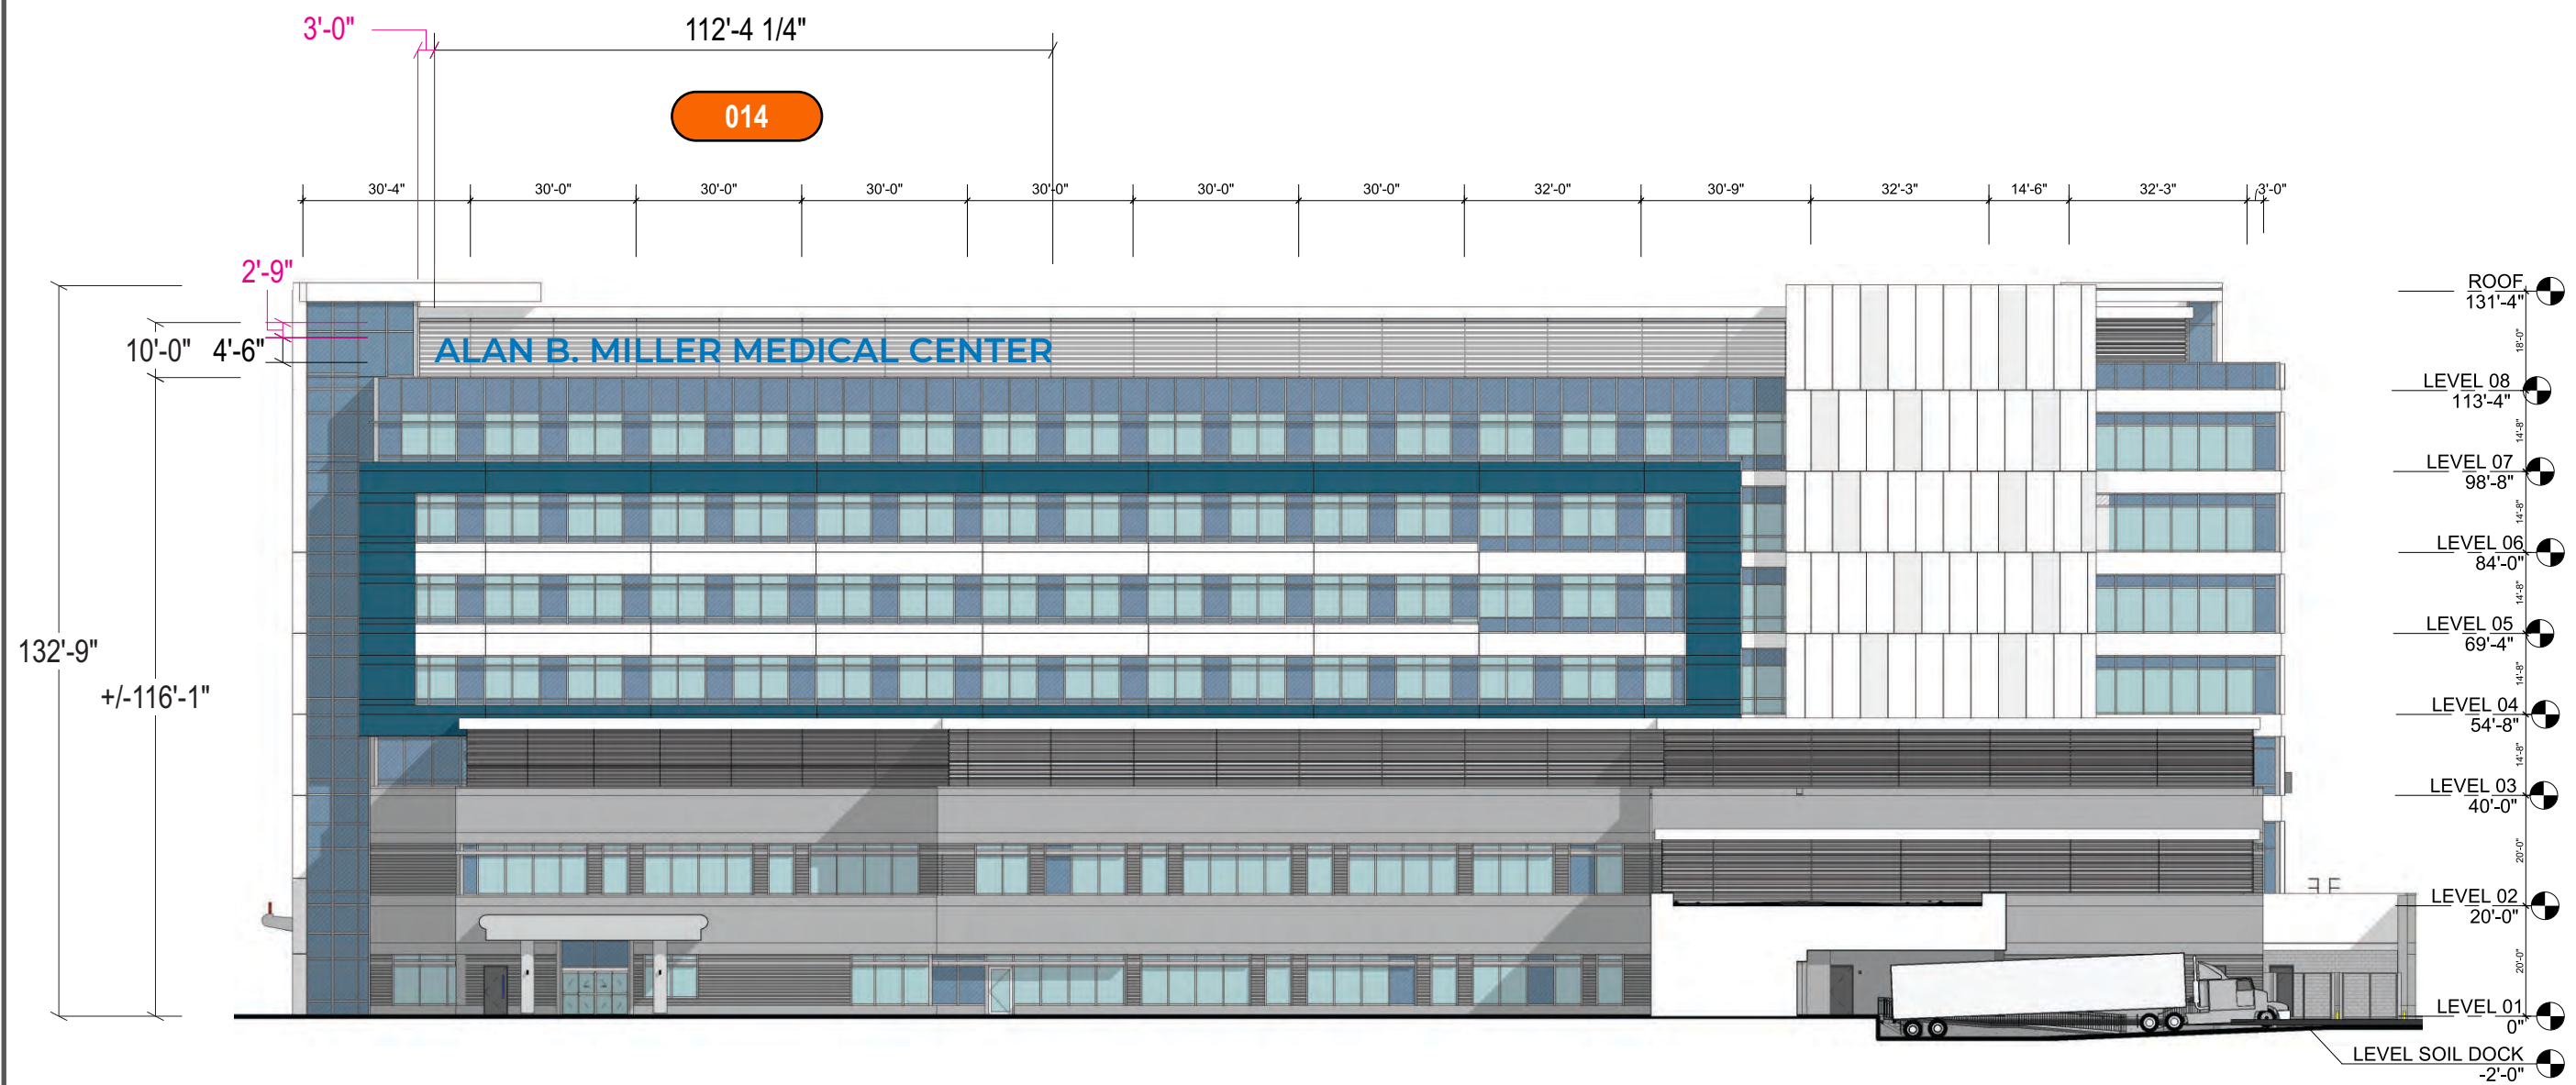

Client: UNIVERSAL/ ALAN B. MILLER
Location: 13655 PASTEUR BOULEVARD, PALM BEACH GARDENS, FL 33418
Salesperson: LINDSEY PATRICK
Prj. Mngr.: LEIF ERIKSEN

Revisions
Original #559485 - JCH / Combined wall signs and ground signs into a single drawing file
Rev 1 #560006 - JCH / Updated sign numbers; added new elevations


onestratus.com
8959 Tyler Boulevard
Mentor, Ohio 44060
888.503.1569

ELECTRONIC FILE NAME:
G:\ACCOUNTS\U\UHS\2025\FL\Palm Beach Gardens\
100_Palm Beach Gardens_Combined R1.cdr

PRINTS ARE THE EXCLUSIVE PROPERTY OF STRATUS. THIS MATERIAL SHALL NOT BE USED, DUPLICATED, OR OTHERWISE REPRODUCED WITHOUT THE PRIOR WRITTEN CONSENT OF STRATUS.

014 NORTH ELEVATION - 4'-6" FACE-LIT CHANNEL LETTERS AT SCREEN WALL
QTY: ONE (1) REQUIRED. Scale: 1/32" = 1'-0"

MATERIAL LEGEND
 CORRUGATED METAL PANEL



FINAL APPROVAL
City of Palm Beach Gardens

Project Name: Alton PCD

Petition #: MISC-25-04-0007

Development Order: Resolution 78, 2025

Date: 10/09/2025

Project Manager: Nicholas Lobdell

Client: UNIVERSAL/ ALAN B. MILLER
Location: 13655 PASTEUR BOULEVARD, PALM BEACH GARDENS, FL 33418
Salesperson: LINDSEY PATRICK
Prj. Mngr.: LEIF ERIKSEN


Revisions
Original #559485 - JCH / Combined wall signs and ground signs into a single drawing file
Rev 1 #560006 - JCH / Updated sign numbers; added new elevations



onestratus.com
8959 Tyler Boulevard
Mentor, Ohio 44060
888.503.1569

ELECTRONIC FILE NAME:
G:\ACCOUNTS\U\UHS\2025\FL\Palm Beach Gardens\
100_Palm Beach Gardens_Combined R1.cdr

PRINTS ARE THE EXCLUSIVE PROPERTY OF STRATUS. THIS MATERIAL SHALL NOT BE USED, DUPLICATED, OR OTHERWISE REPRODUCED WITHOUT THE PRIOR WRITTEN CONSENT OF STRATUS.

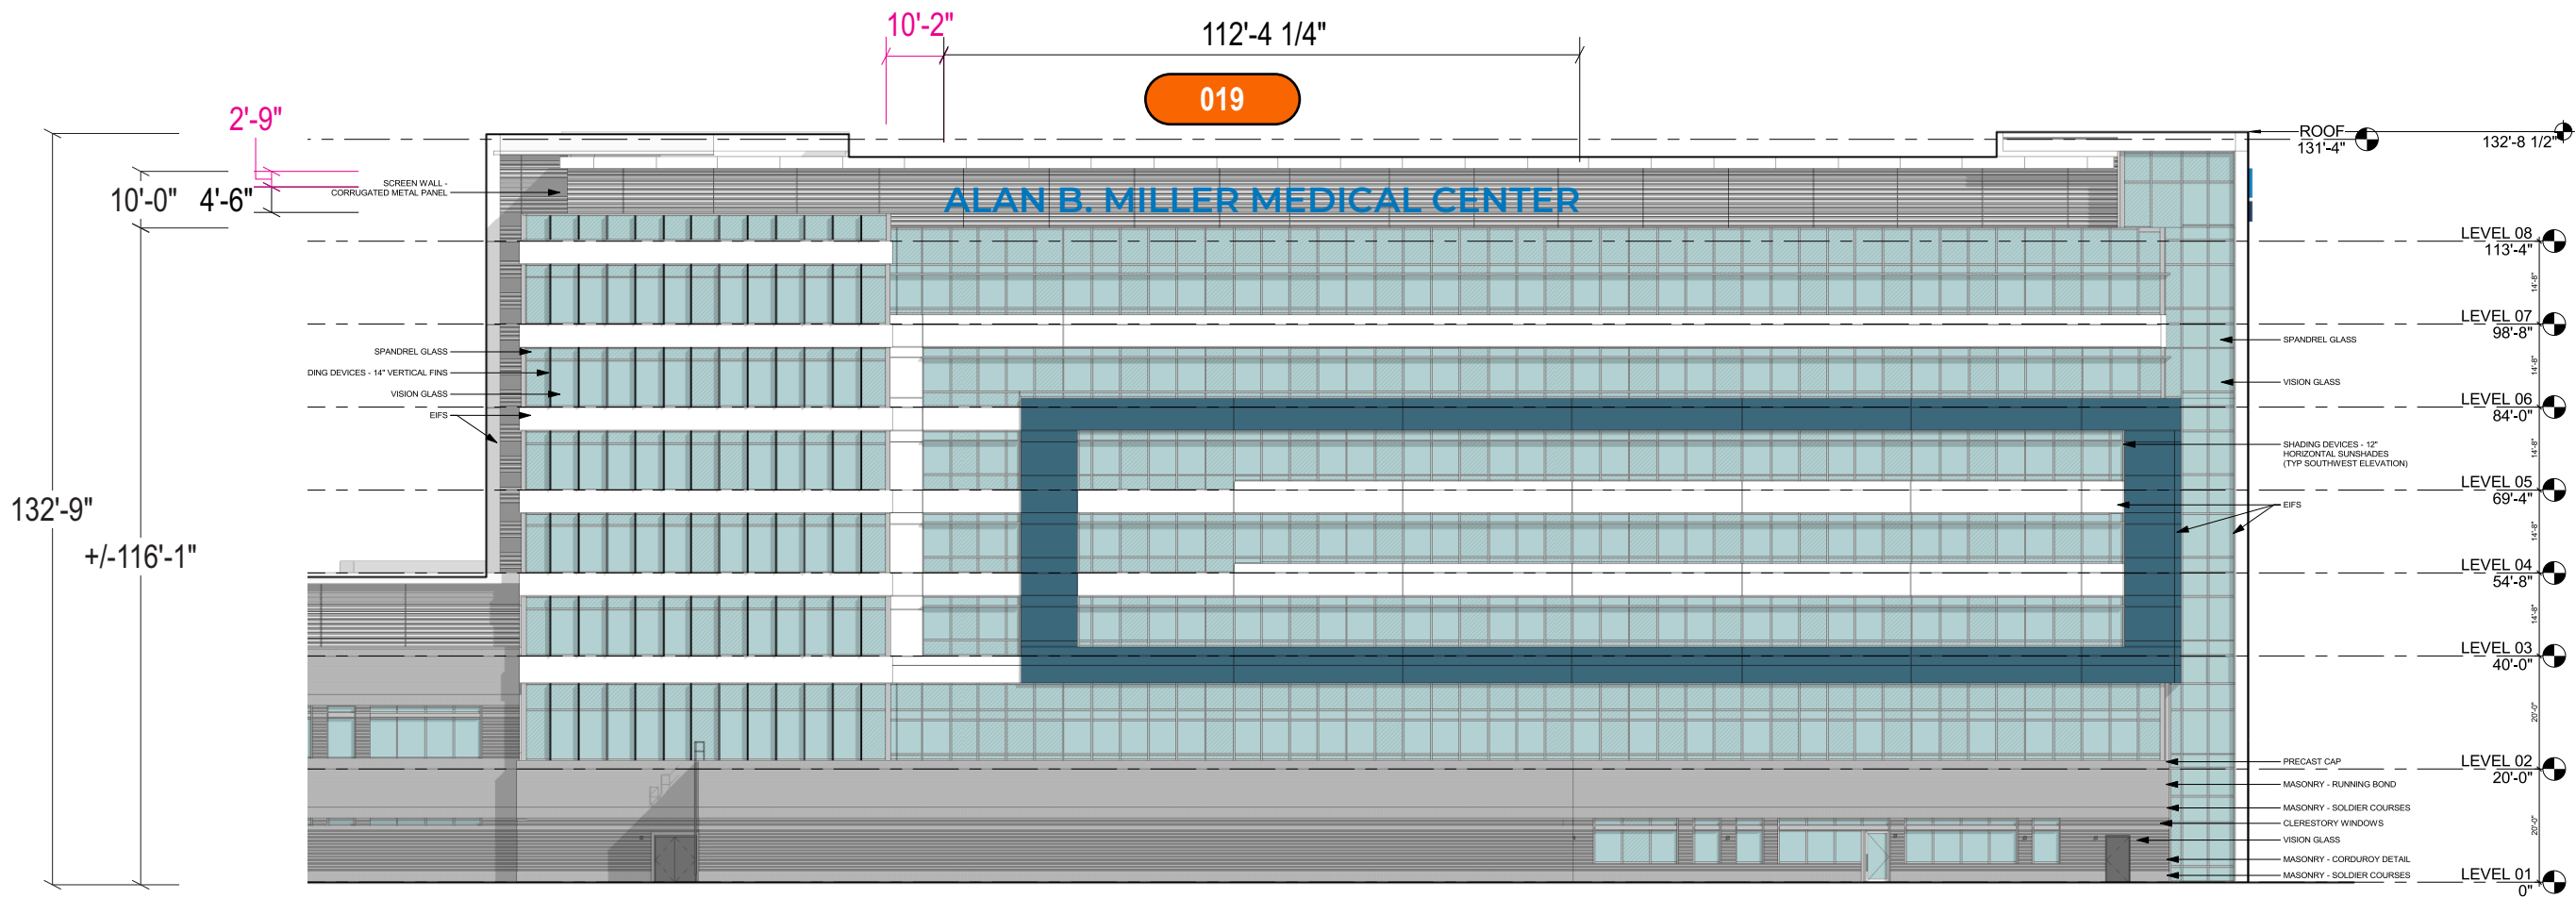

019 WEST ELEVATION - 4'-6" FACE-LIT CHANNEL LETTERS AT SCREEN WALL
QTY: ONE (1) REQUIRED.

Scale: 1/32" = 1'-0"

MATERIAL LEGEND

 CORRUGATED METAL PANEL



FINAL APPROVAL
City of Palm Beach Gardens

Project Name: Alton PCD

Petition #: MISC-25-04-0007

Development Order: Resolution 78, 2025

Date: 10/09/2025

Project Manager: Nicholas Lobdell

Job Name:



☒ Proposal Drawing
☐ Final Drawing

Client: ABM Office Building
Client: Universal/ Alan B. Miller
Location: 13555 Pasteur Blvd.
Palm Beach Gardens, FL 33418
Salesperson: LINDSEY PATRICK
Prj. Mngr.: BRADEN THOMPSON
Date: 01/29/2025
Designer: CHRIS BLANTON

Proposal #: 82900
Job #: n/a


Revisions (M/D/Y)-(initials): desc.
Note: R1-02/11/2025-CHRIS BLANTON: REMOVE 002.



onestratus.com
8959 Tyler Boulevard
Mentor, Ohio 44060
888.503.1569

ELECTRONIC FILE NAME:
G:\DRAWING TOOLS\DRAWING
TEMPLATE\Comet_Stratus_11x17_Master Layer_Logo_Conversion.cdr

PRINTS ARE THE EXCLUSIVE
PROPERTY OF STRATUS. THIS
MATERIAL SHALL NOT BE USED,
DUPLICATED, OR OTHERWISE
REPRODUCED WITHOUT THE PRIOR
WRITTEN CONSENT OF STRATUS.

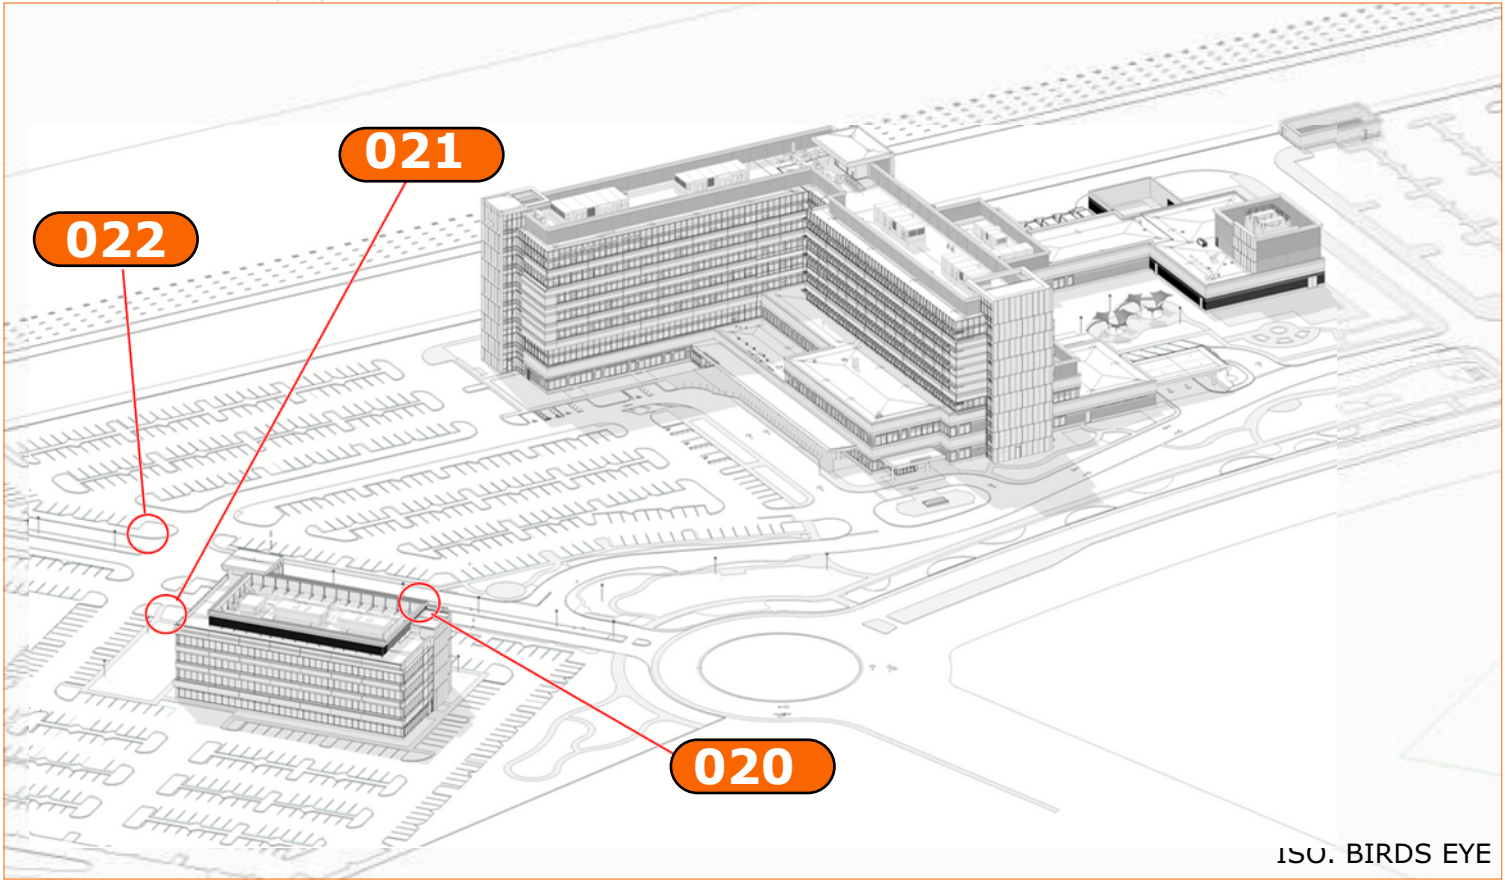

ISO. BIRDS EYE



FINAL APPROVAL
City of Palm Beach Gardens


Project Name: Alton PCD

Petition #: MISC-25-04-0007

Development Order: Resolution 78, 2025


Date: 10/09/2025

Project Manager: Nicholas Lobdell

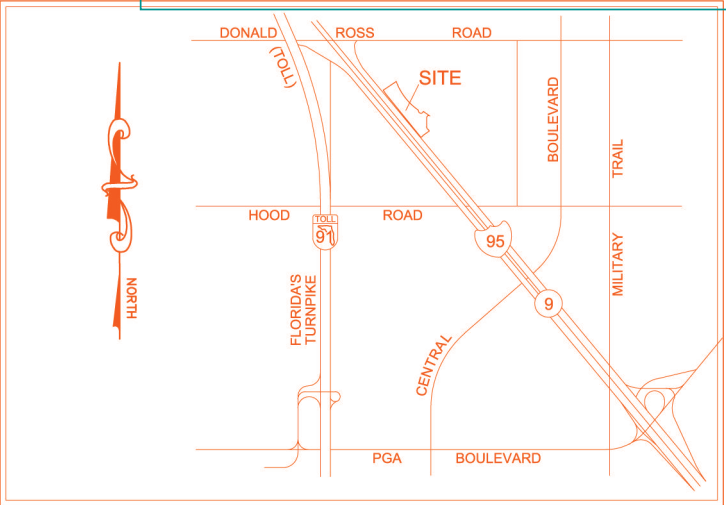

SECTION 26, TOWNSHIP 41 SOUTH, RANGE 42 EAST

LOCATION MAP
(NOT TO SCALE)

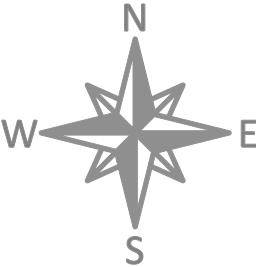

CUSTOMER APPROVAL

APPROVED BY: _____ DATE: ____ / ____ / ____

SITE MAP

Job Name:



☒ **Proposal Drawing**
☐ Final Drawing

Client: ABM Office Building
Client: Universal/ Alan B. Miller
Location: 13555 Pasteur Blvd.
Palm Beach Gardens, FL 33418
Salesperson: LINDSEY PATRICK
Prj. Mngr.: BRADEN THOMPSON
Date: 01/29/2025
Designer: CHRIS BLANTON

Proposal #: 82900
Job #: n/a


Revisions (M/D/Y)-(initials): desc.
Note: R1-02/11/2025-CHRIS
BLANTON: REMOVE 002.



onestratus.com
8959 Tyler Boulevard
Mentor, Ohio 44060
888.503.1569

ELECTRONIC FILE NAME:
G:\DRAWING TOOLS\DRAWING
TEMPLATE\Comet_Stratus_11x17_Master Layer_Logo_Conversion.cdr

PRINTS ARE THE EXCLUSIVE
PROPERTY OF STRATUS. THIS
MATERIAL SHALL NOT BE USED,
DUPLICATED, OR OTHERWISE
REPRODUCED WITHOUT THE PRIOR
WRITTEN CONSENT OF STRATUS.

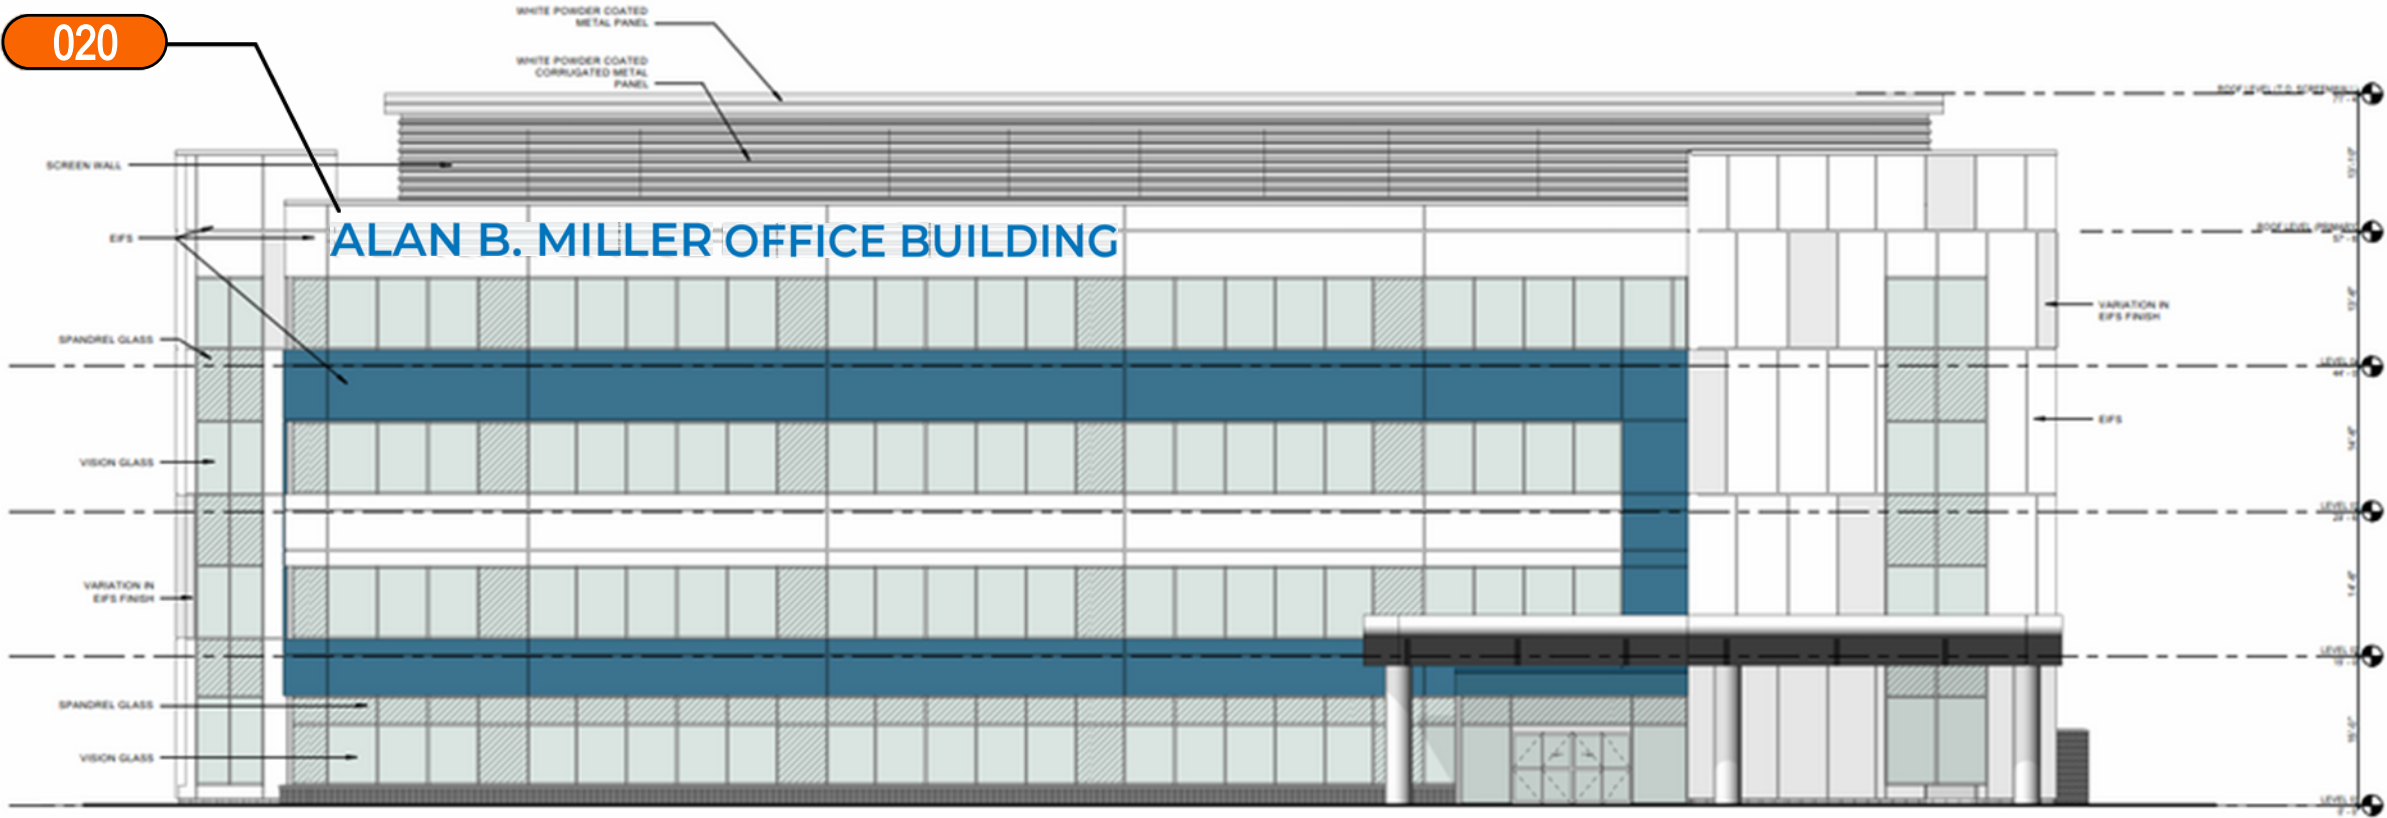

1 NORTHWEST ELEVATION
1/8" = 1'-0"

020

NORTHWEST ELEVATION - 4'-0" FACE-LIT CHANNEL LETTERS

QTY: ONE (1) REQUIRED.

Scale: 1/8" - 1'-0"

MATERIAL LEGEND

CUSTOMER APPROVAL

APPROVED BY: _____ DATE: ____ / ____ / ____



FINAL APPROVAL
City of Palm Beach Gardens

Project Name: Alton PCD

Petition #: MISC-25-04-0007

Development Order: Resolution 78, 2025

Date: 10/09/2025

Project Manager: Nicholas Lobdell



OPTION B

020



PROPOSED RENDERING • SCALE: **NTS**
Conceptual rendering provided by customer; 002-Building rear not provided.



FINAL APPROVAL
City of Palm Beach Gardens

Project Name: Alton PCD

Petition #: MISC-25-04-0007

Development Order: Resolution 78, 2025

Date: 10/09/2025

Project Manager: Nicholas Lobdell

Client: ABM Office Building
Location:
13555 Pasteur Boulevard
Gardens, FL 33418
Salesperson: Lindsey Patrick
Prj. Mngr.: Braden Thompson
Date: 01/08/2023
Designer: Michael Reta

Revisions (M/D/Y)-(initials): desc.
Note:
R1-02/11/2025-CHRIS BLANTON: REMOVE 002
R4-REQ #524682-04/09/25 BLAN - UPDATE
LOCATION, LOGOS
R5-526259-04/17/25 BLAN- UPDATE SIGN
DESIGNATORS
R6-538924-06/25/25 SAM- REDUCE CHANNEL
LETTERS TO 3" TALL
R7-541966-07/14/25 BLAN-UPDATE ADDRESS
Rev 8-546298-08/08/25 BLAN - Updated wall at 019
Rev 9-547450-08/13/25 BLAN - Updated colors



Stratus


onestratus.com
8959 Tyler Boulevard
Mentor, Ohio 44060
888.503.1569

ELECTRONIC FILE NAME:
G:\ACCOUNTS\U\UHS\2025\FL\Palm
Beach Gardens\
ALAN B MILLER - OFFICE BUILDING R9.cdr

PRINTS ARE THE EXCLUSIVE
PROPERTY OF STRATUS. THIS
MATERIAL SHALL NOT BE USED,
DUPLICATED, OR OTHERWISE
REPRODUCED WITHOUT THE PRIOR
WRITTEN CONSENT OF STRATUS.



4' x 100' (400 SF) TEMPORARY VINYL BANNER

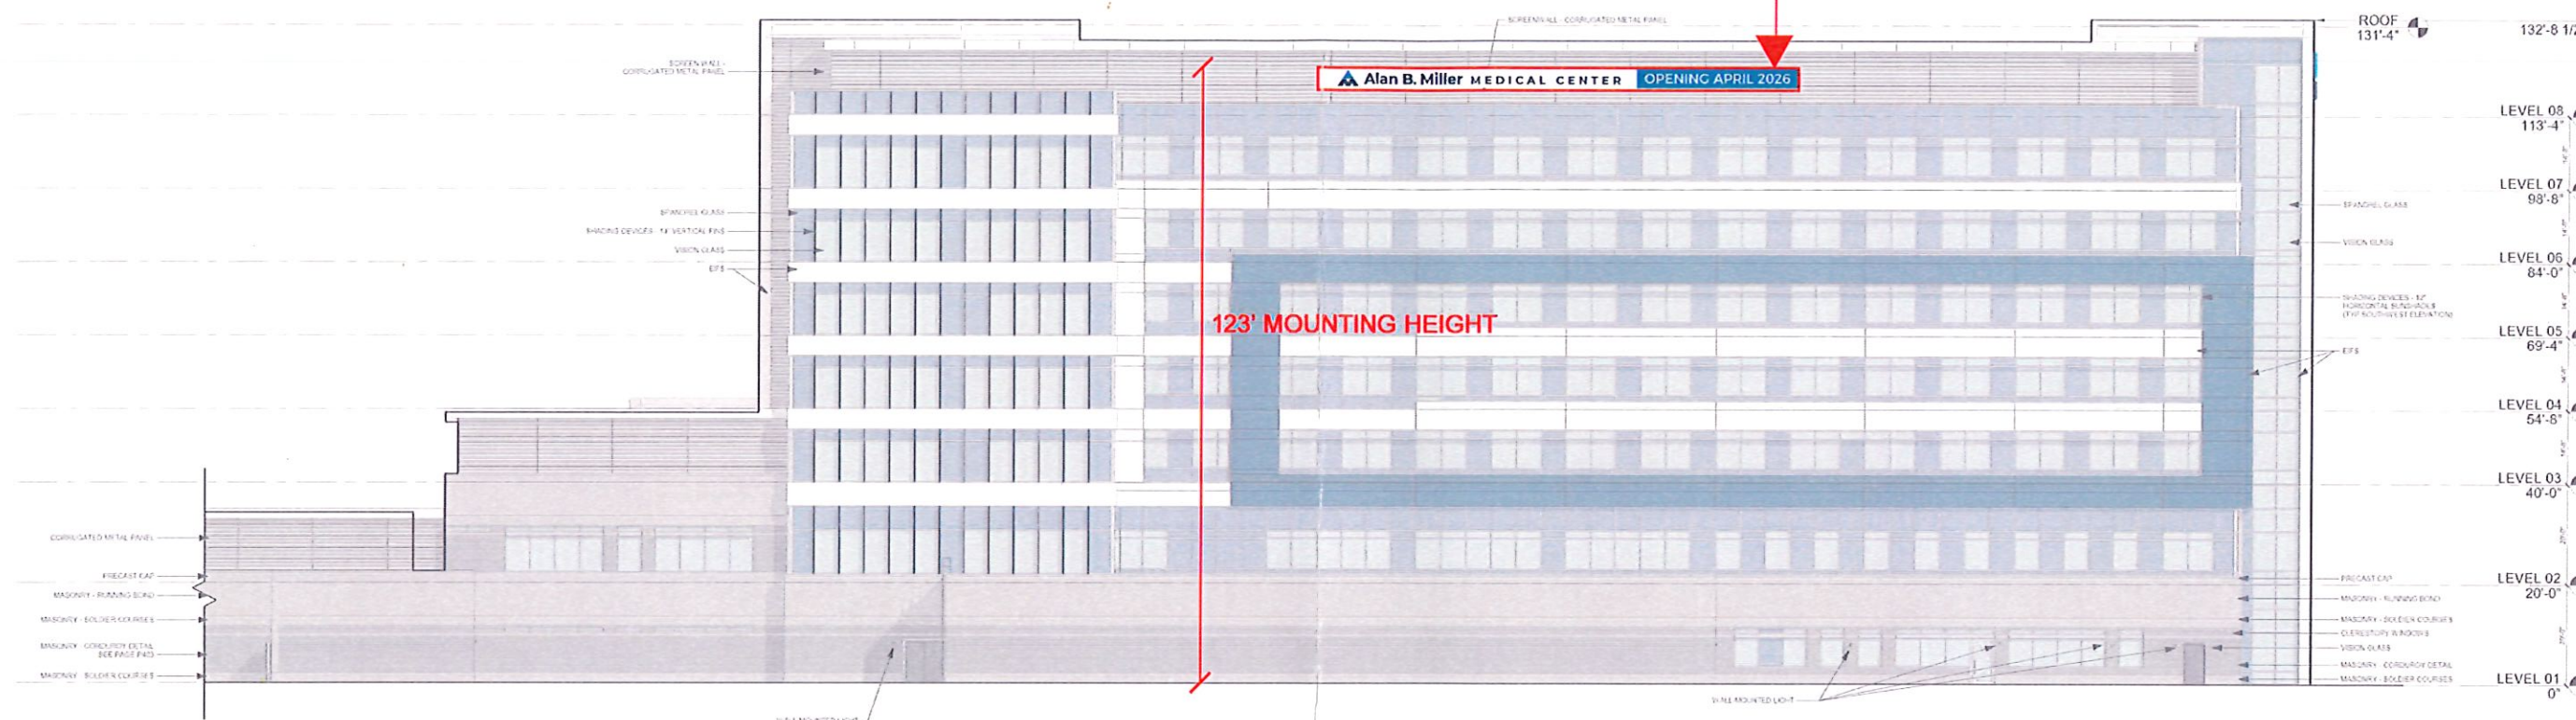

1 SOUTHWEST ELEVATION - PART A - VIEW FROM I-95
1/16" = 1'-0"

urban
design
studio

Gresham
Smith

TEMPORARY SIGN BANNER EXHIBIT

Alan B. Miller Medical Center
13655 PASTEUR BLVD
PALM BEACH GARDENS, FL 33418



FINAL APPROVAL City of Palm Beach Gardens

Project Name: Alton PCD

Petition #: MISC-25-04-0007

Development Order: Resolution 78, 2025

Date: 10/09/2025

Project Manager: Nicholas Lobdell