

GENERAL NOTES:

- 1. ALL SURFACES, EQUIPMENT AND FIXTURES THAT IN THE COURSE OF CONSTRUCTION WERE DAMAGED MUST BE RESTORED TO THEIR ORIGINAL QUALITY, AND NOT BE ANY LESS THAN THAT OF THE BUILDING STANDARDS.
- 2. G.C. SHALL BRING TO THE ARCHITECT'S ATTENTION ANY DISCREPANCIES FOUND.
- 3. ALL WORK TO COMPLY WITH APPLICABLE CODES.
- 4. CONTRACTOR SHALL FIELD VERIFY ALL DIMENSIONS AND EXISTING FIELD CONDITIONS PRIOR TO CONSTRUCTION

FINAL APPROVAL
City of Palm Beach Gardens

Project Name: Orchid Isles - Sign
Petition #: MISC-25-08-0010
Development Order: Resolution 80, 2025
Date: 11/6/2025
Project Manager: Brett A. Leone, Principal Planner


SCOPE OF WORK:

NEW ONE (1) ALUMINUM SHUTTERS TO BE INSTALLED IN THE FRONT BY MANUFACTURER

BRG STUDIO LLC, HEREBY RESERVES ITS LAW COPYRIGHTS AND OTHER PROPERTY RIGHTS IN THESE PLANS, IDEAS, AND DESIGN. THESE PLANS, IDEAS, AND DESIGNS ARE NOT TO BE REPRODUCED, CHANGED OR COPIED IN ANY FORM OR MANNER, WHATSOEVER, NOR ARE THEY TO BE ASSIGNED TO ANY THIRD PARTY WITHOUT FIRST OBTAINING THE EXPRESS WRITTEN PERMISSION, CONSENT, AND APPROPRIATE COMPENSATION TO BRG STUDIO LLC. WRITTEN DIMENSIONS SHALL HAVE PRECEDENCE OVER SCALE DIMENSIONS. CONTRACTOR SHALL VERIFY AND BE RESPONSIBLE FOR OBTAINING ALL CONDITIONS OF THE JOB AND BRG HOMES LLC IS NOTIFIED IN WRITING OF ANY VARIATION FROM THE DIMENSIONS, CONDITIONS AND SPECIFICATIONS APPEARING ON THESE PLANS. ©2018

Revisions

No.	Description	Date

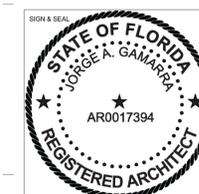

SHUTTER DETAILS

Drawn By	LUCIANO GARCIA
Checked By	A.G.
Project Number	2307
Issued for	Permit
Issued date	6/10/2024
	A8.2

MATERIAL BOARD



LOUVERS
PERUVIAN TEAK
(SAME AS WOOD CLG).

DETAILS:

ALUMINUM 1 3/4" X 12"
WOOD GRAIN WRAPPED
EMBEDDED IN THE
TRACKS @5" C.C.




TRACKS:
COLOR BLACK


DETAILS

BLACK ALUMINUM
TRACK 2"X6"
SCREWED TO WALL


NOTES: APPLICABLE CODE:
FBC 2023 BUILDING AND RESIDENTIAL, 8th edition.
All plans and calculations have been elaborated in compliance with the FBC 2023 (BUILDING and RESIDENTIAL) 8th edition.

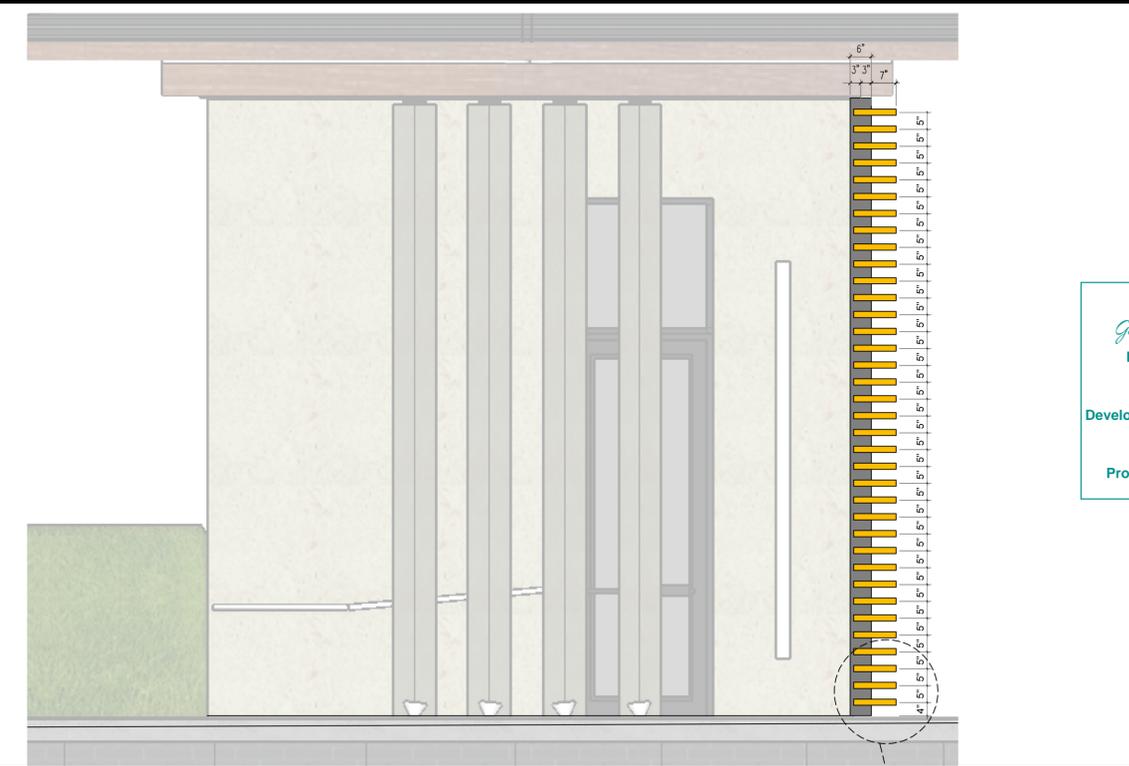

2 SOUTH ELEVATION - SIDE VIEW
Scale: 1/2" = 1'-0"

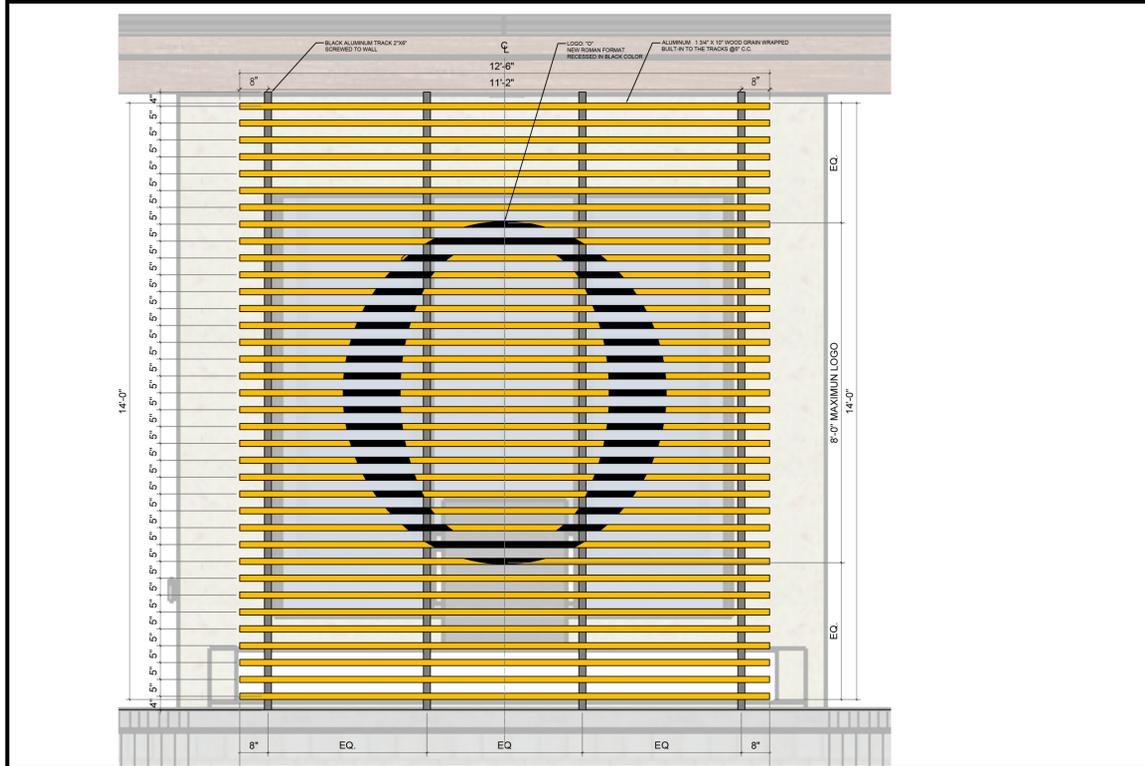


1 FRONT VIEW
Scale: 1/2" = 1'-0"

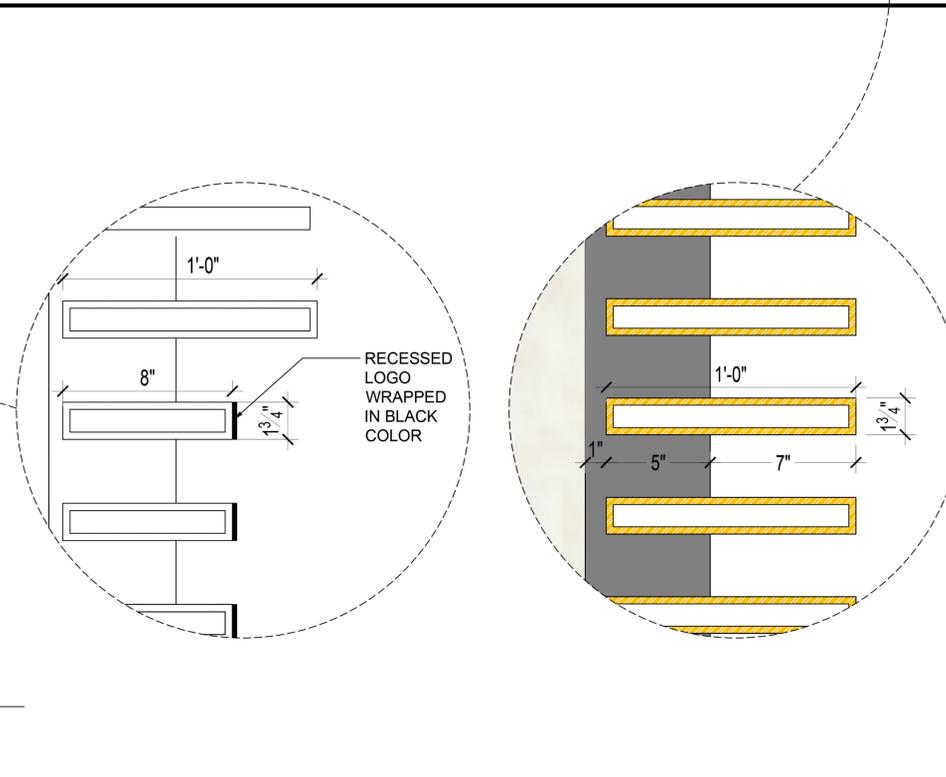

5 RECESSED LOGO DETAIL
Scale: 3" = 1'-0"

6 SECTION LOUVERS DETAIL
Scale: 3" = 1'-0"

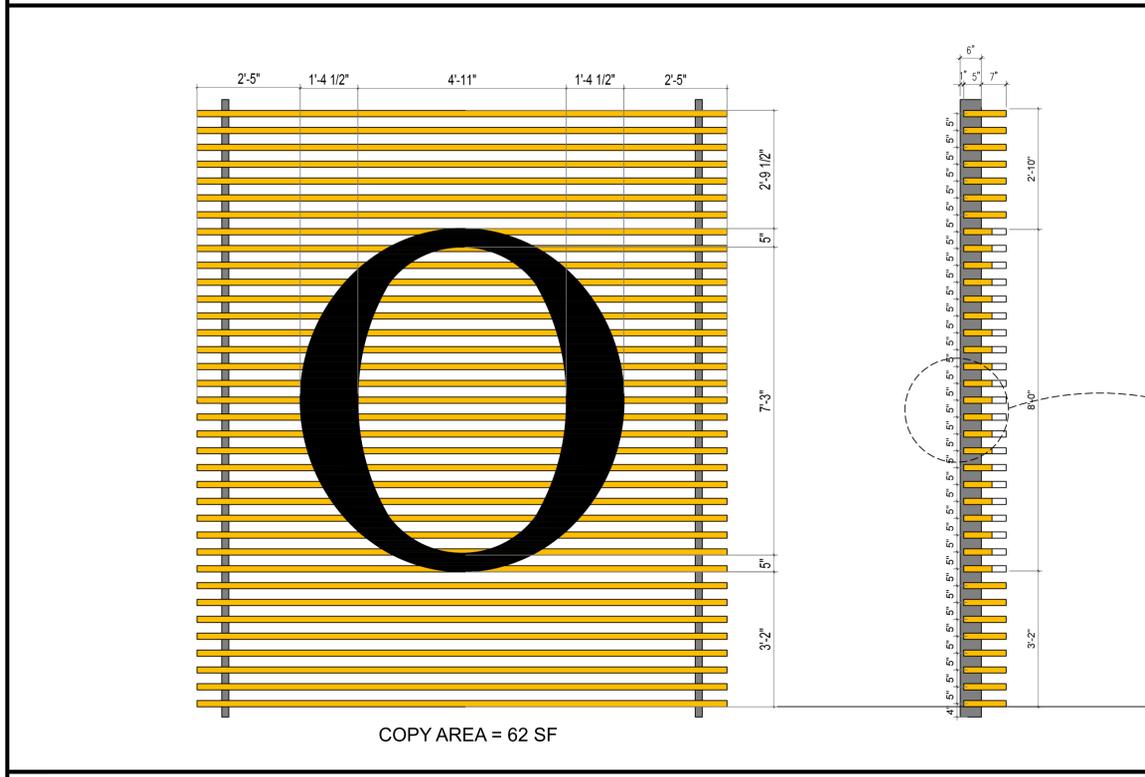

3 FRONT LOGO
Scale: 1/2" = 1'-0"

4 SECTION LOGO
Scale: 1/2" = 1'-0"

COPY AREA = 62 SF