

Eddie V's

PRIME SEAFOOD


Restaurant #23V0008

11330 Legacy Ave., Palm Beach Gardens, FL 33410




Ph: 1.800.599.7696
Fax: 1.574.237.6166

www.siteenhancementservices.com

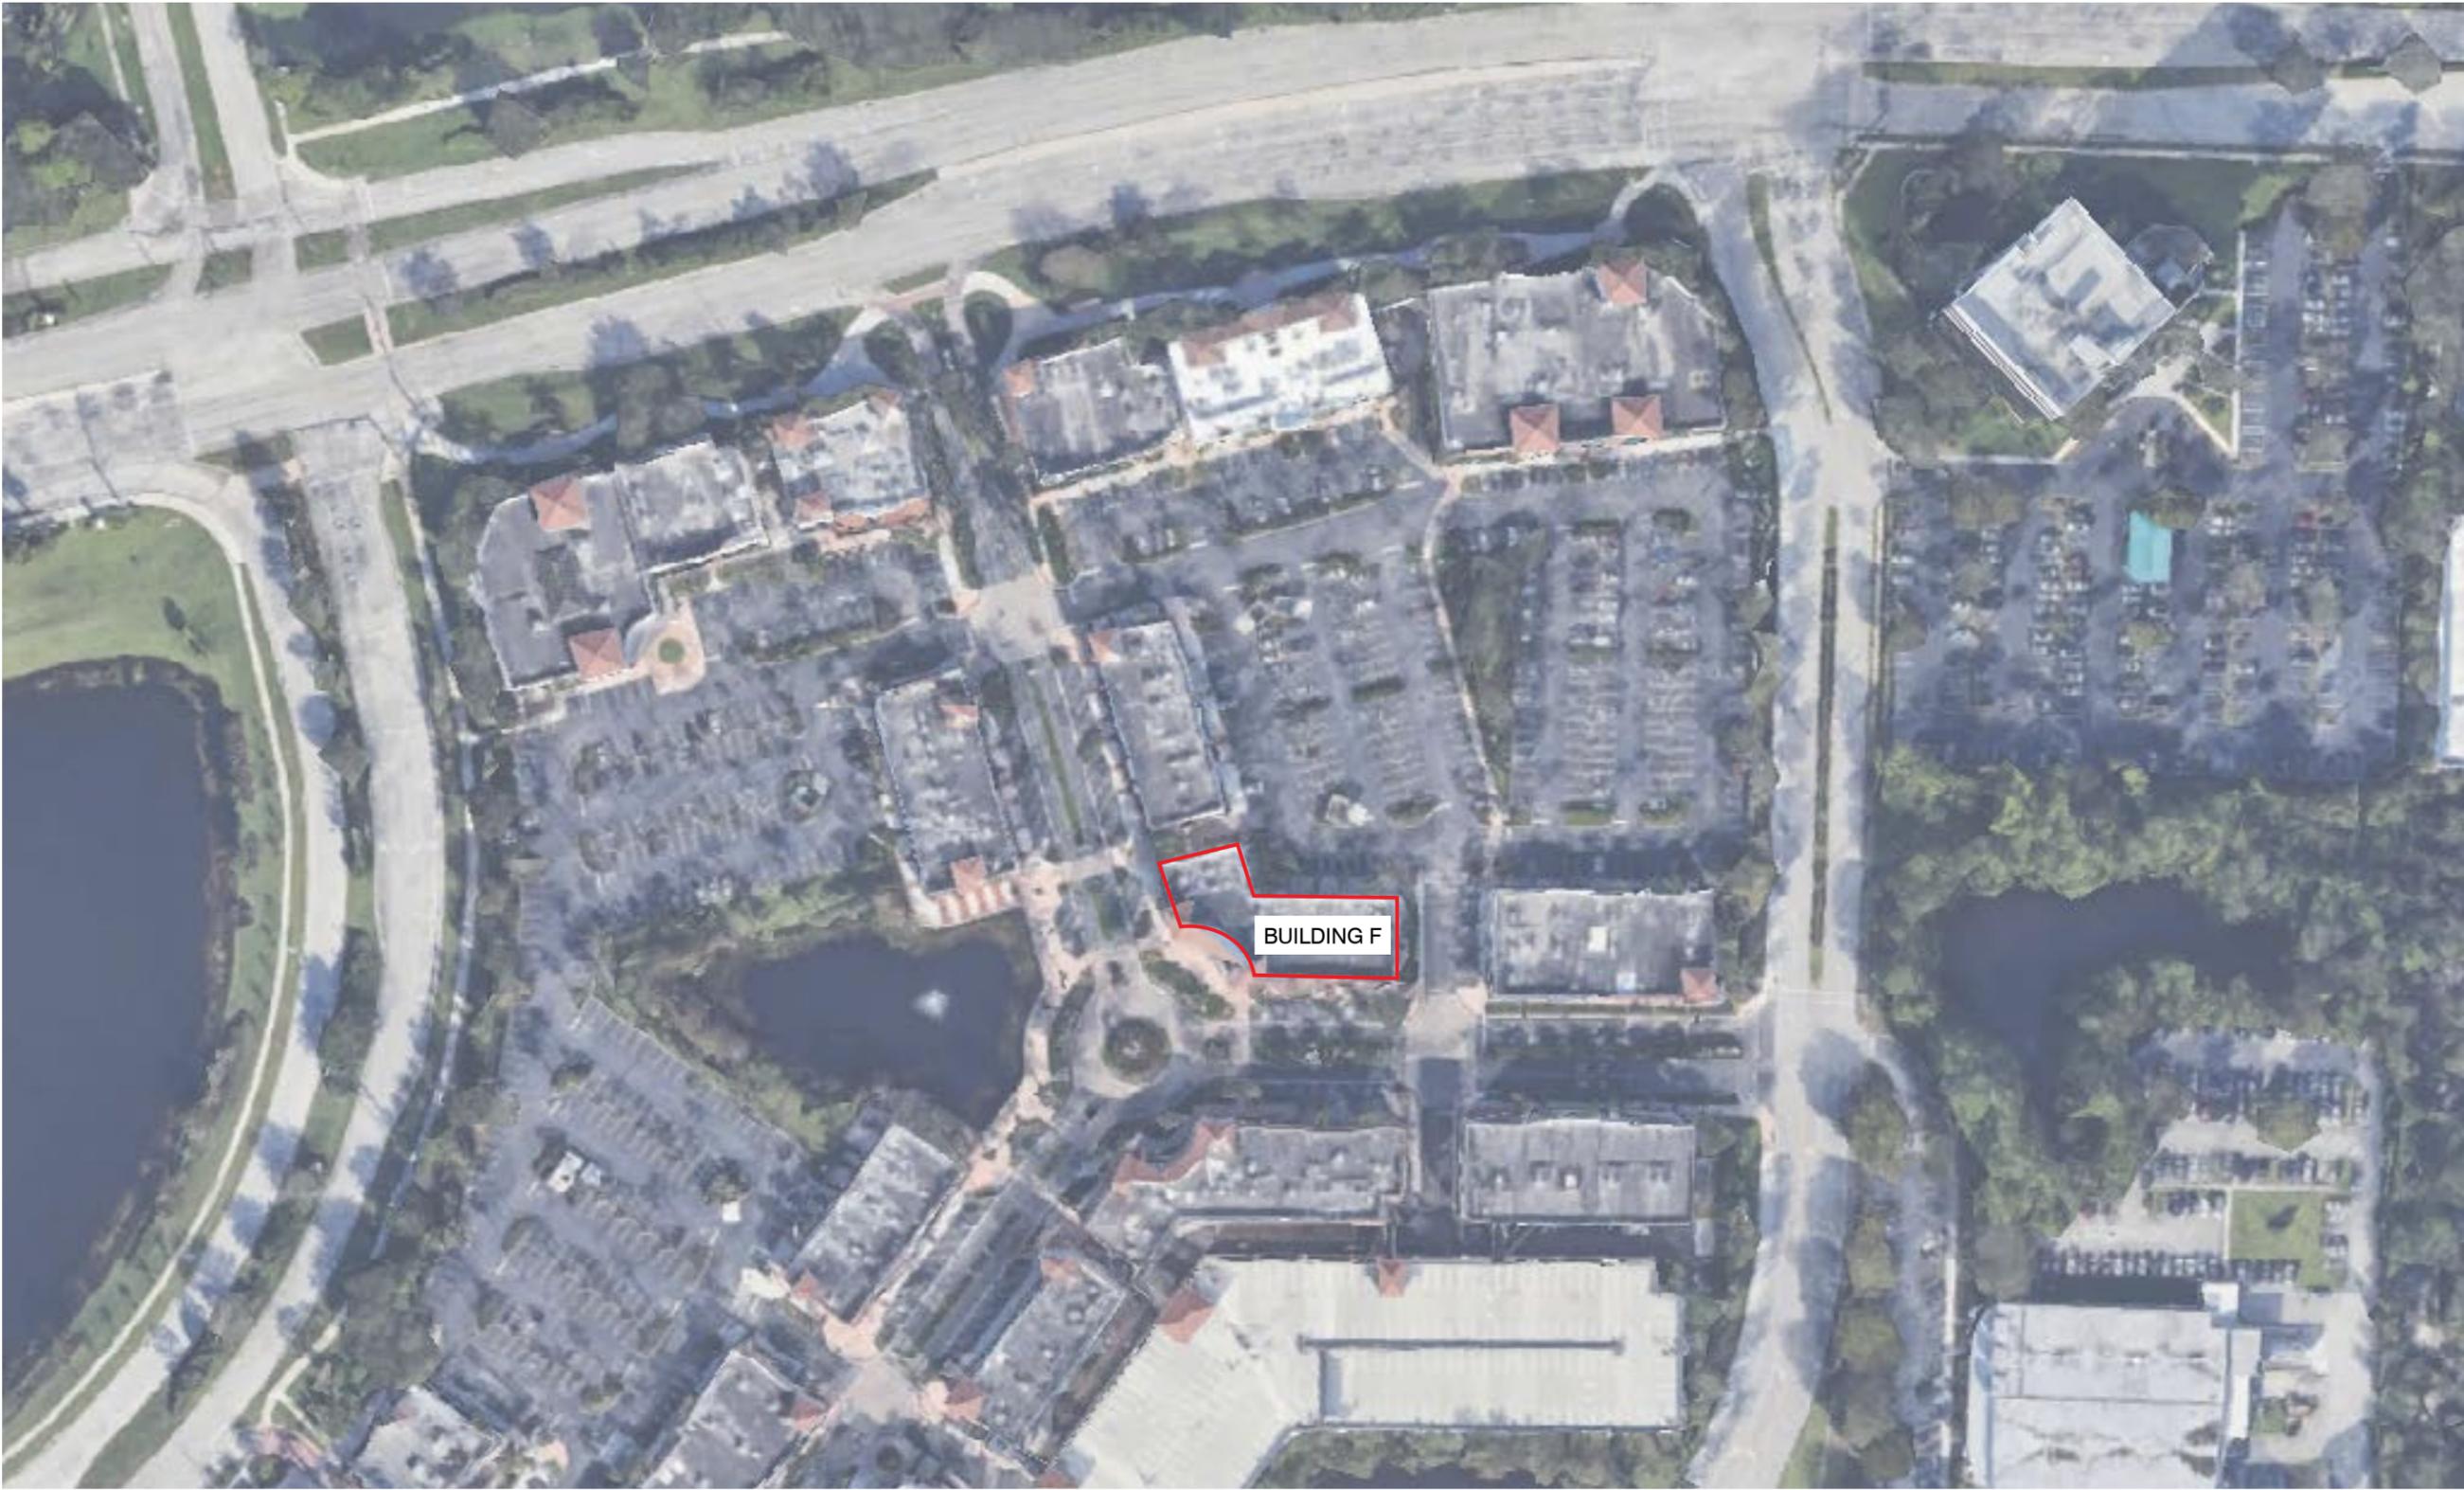


SITE PLAN

- A** 3'-9" x 11'-4 3/8" Wall Sign: 42.62 SF
- B** 3'-9" x 11'-4 3/8" Wall Sign: 42.62 SF
- C** 18" x 4'-0" Blade Sign: 6 SF
- D** 3'-9" x 11'-4 3/8" Wall Sign: 42.62 SF

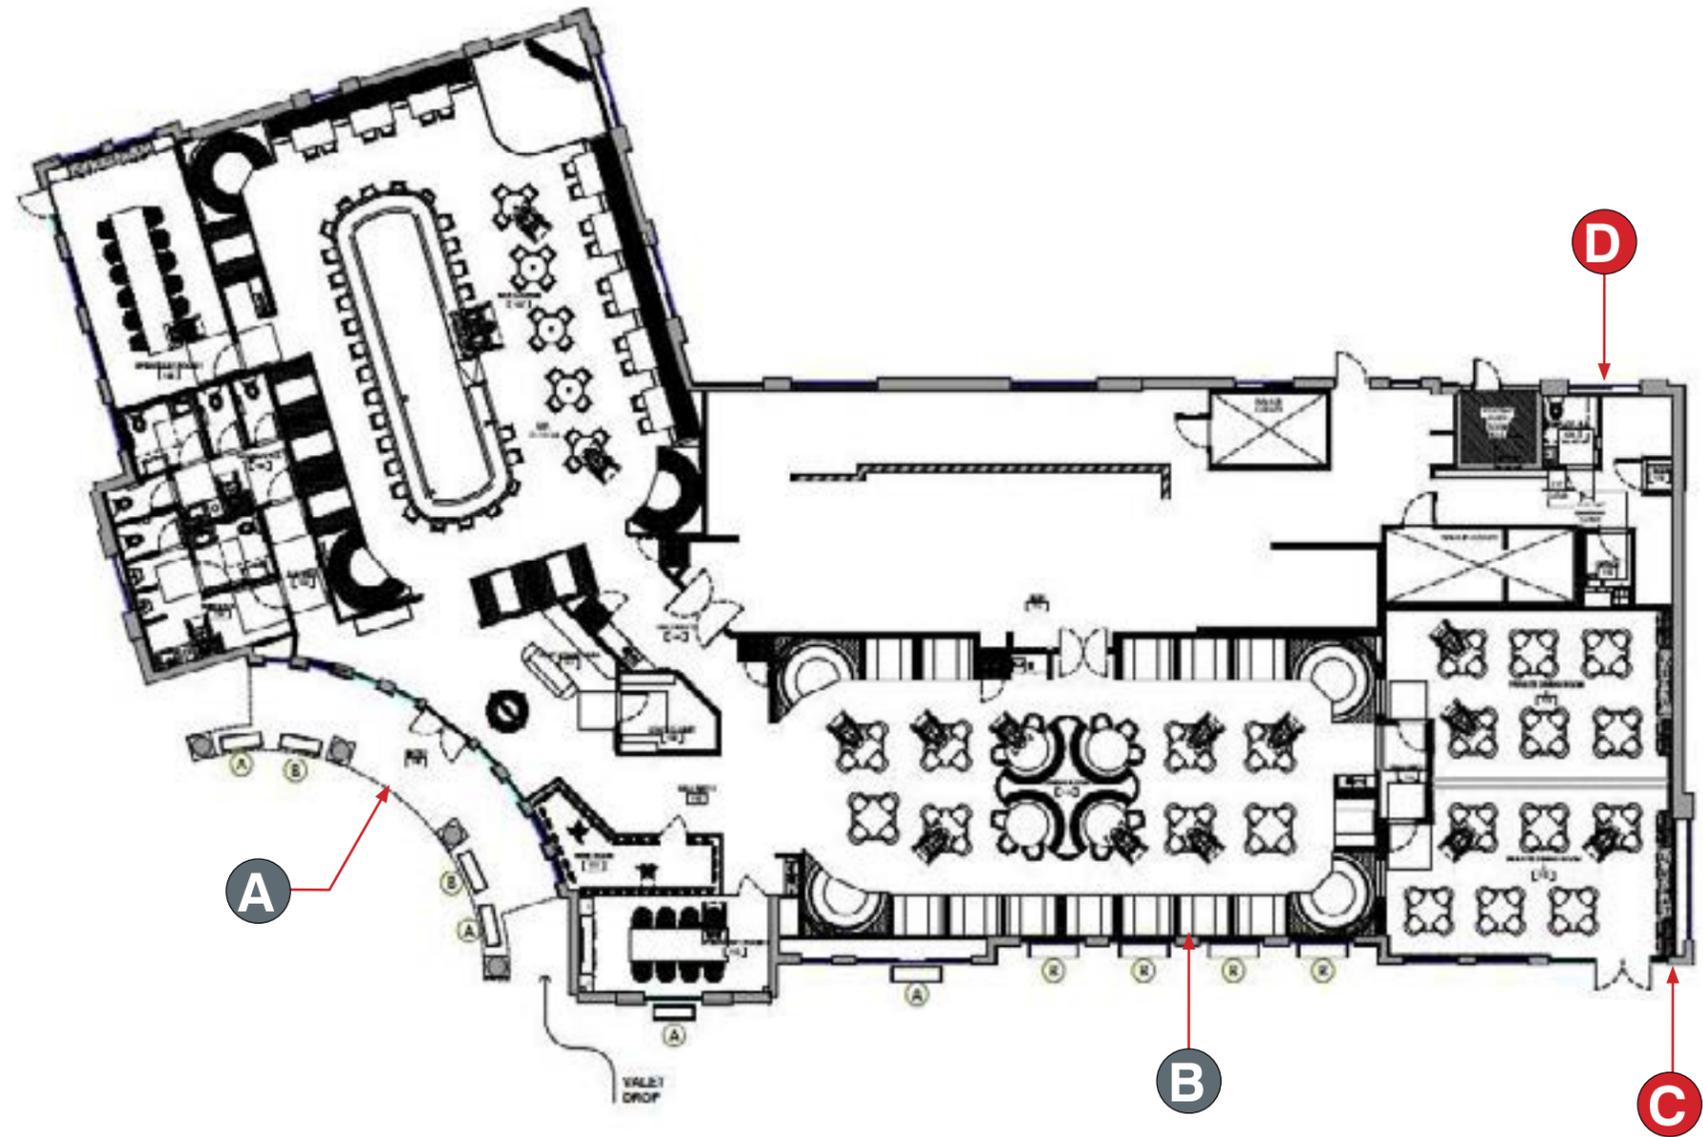

SOUTHWEST ELEVATION - Wall Sign A

Restaurant # 23V0008
11330 Legacy Ave., Palm Beach Gardens, FL 33410

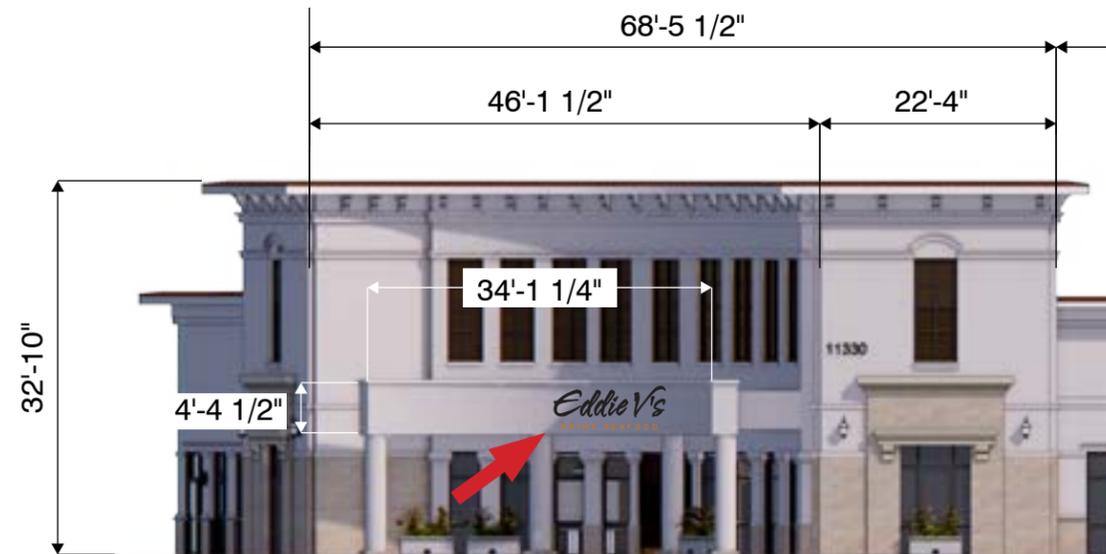

Scale: 1/16" = 1'
SF Formula: NTE 1/elevation, NTE 2 total; NTE 3% attached wall area or 90 SF for first sign, NTE 5% attached wall area for second sign.
Allowed: 66.63 SF
Proposed Total: 42.62 SF




A Custom Face-lit Letterset
 Scale: 1/2" = 1'
 42.62 Sq Ft



Illumination View



SOUTH ELEVATION - Wall Sign B

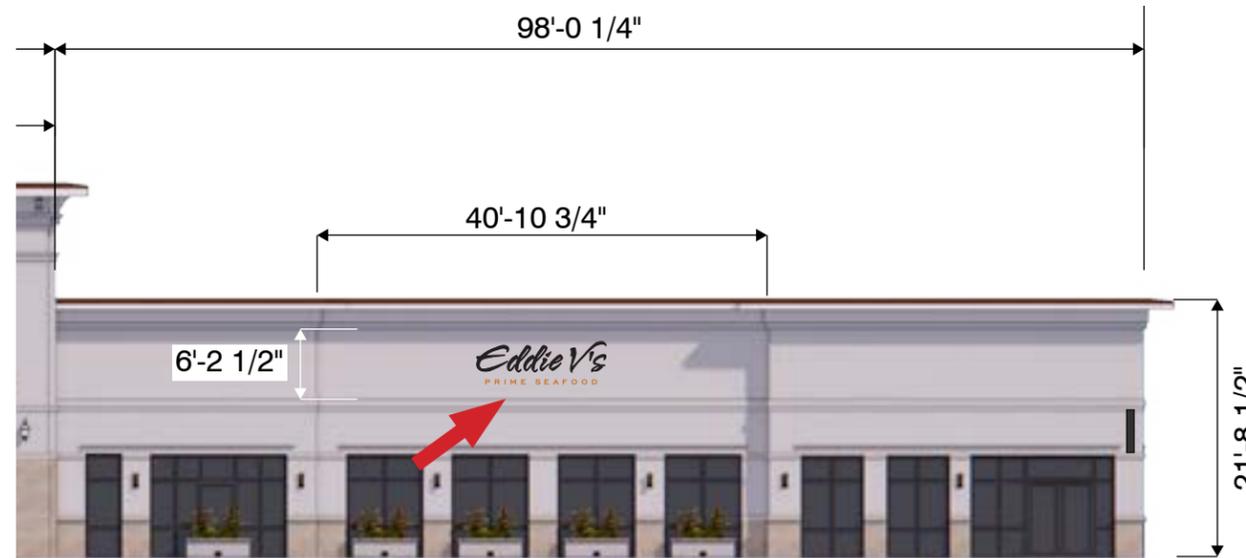

Scale: 1/16" = 1'

SF Formula: NTE 1/elevation, NTE 2 total; NTE 3% attached wall area or 90 SF for first sign, NTE 5% attached wall area for second sign.

Allowed: 163.60 SF

Proposed Total: 42.62 SF Sign B + 6 SF Sign C = 48.62 SF Total




B Custom Face-lit Letterset
Scale: 1/2" = 1'
42.62 Sq Ft



Illumination View



SOUTH ELEVATION - Blade Sign C

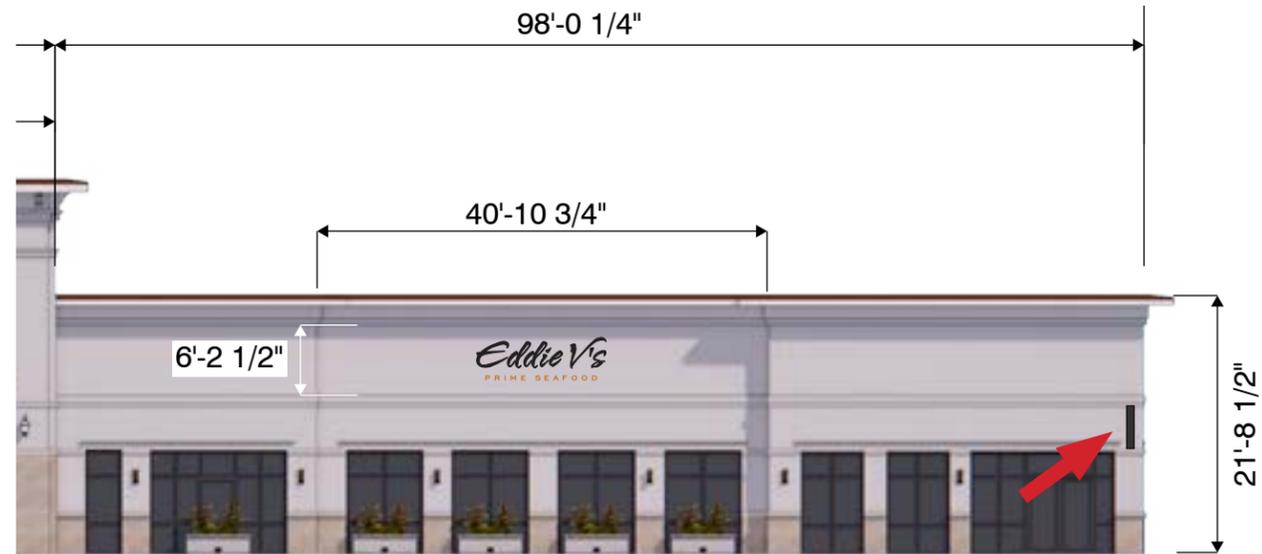


Scale: 1/16" = 1'

PUD Amendment Required

SF Formula: NTE 1/elevation, NTE 2 total; NTE 3% attached wall area or 90 SF for first sign, NTE 5% attached wall area for second sign.

Allowed: 0 SF

Proposed Total: 6 SF Sign C + 42.62 SF Sign B = 48.62 SF Total

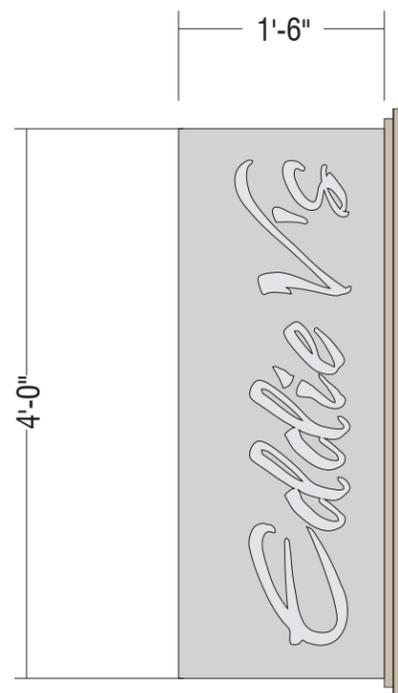

Custom Blade Sign
Scale: 3/4" = 1'
6 Sq Ft



Illumination View



NORTH ELEVATION - Wall Sign D

Restaurant # 23V0008
11330 Legacy Ave., Palm Beach Gardens, FL 33410



Scale: 1/16" = 1'
PUD Amendment Required
SF Formula: NTE 1/elevation, NTE 2 total; NTE 3% attached wall area or 90 SF for first sign, NTE 5% attached wall area for second sign.
Allowed: 0 SF
Proposed Total: 42.62 SF



D Custom Face-lit Letterset
Scale: 1/2" = 1'
42.62 Sq Ft



Illumination View



APPENDIX

A B D




SCALE: 3/4" = 1'-0"
42.62 Sq. Ft.






FACE-LIT ILLUMINATION (NIGHTTIME)

Fabricated aluminum
Face-Lit Channel Letters
No Trimcap
Black Face / Returns to match PMS 145
White Face LED Illumination
(Black @ Day / White @ Night)

Face to match PMS 145.
Returns Paint Black
Copy internally illuminated with
white (6500k) LED Illumination

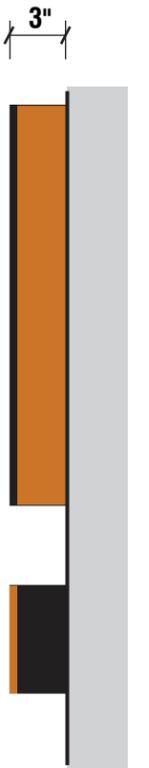

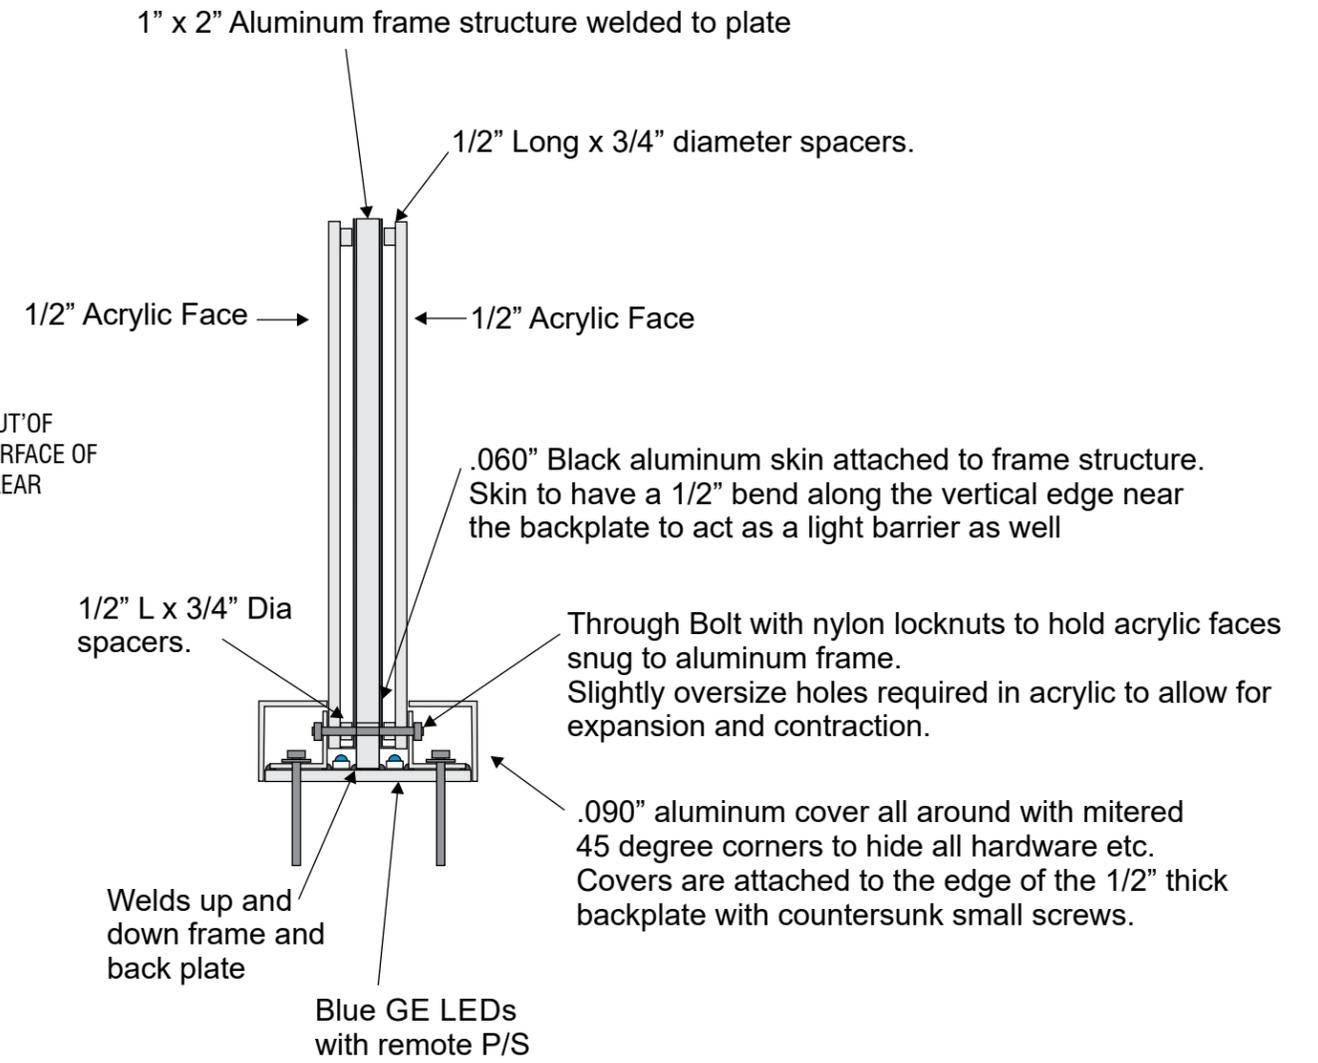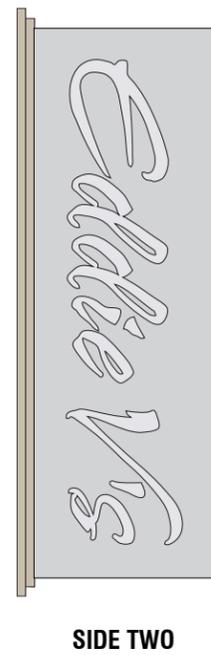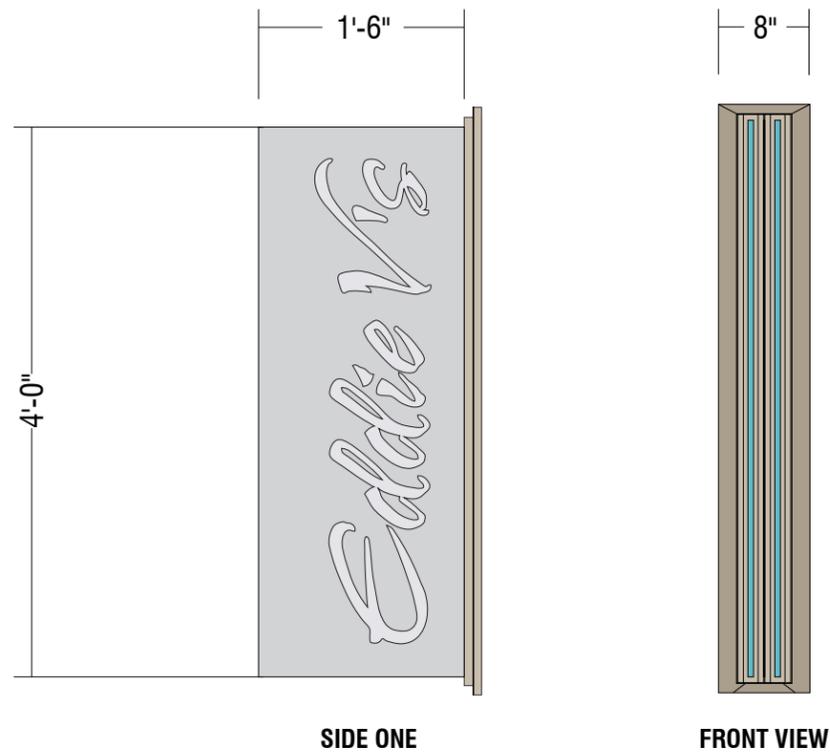

Top View



DOUBLE-FACED INTERNALLY ILLUMINATED BLADE SIGN

Blade Sign (Illuminated w/ LED)

scale 3/4" = 1'-0"

6 SQ FT



Night View